


- 1377, Hornbeam, Category: C2
- 1378, Hornbeam, Category: C2
- 1379, Hornbeam, Category: C2
- 1380, Hornbeam, Category: C2
- 1381, Hornbeam, Category: C2
- 1382, Hornbeam, Category: C2
- 1384, Sycamore, Category: C2
- 1385, Hornbeam, Category: C2
- 1386, Hornbeam, Category: C2
- 1387, Hornbeam, Category: C2
- 1388, Hornbeam, Category: C2
- 1389, Hornbeam, Category: C2
- 1390, Hornbeam, Category: C2
- 1392, Hornbeam, Category: C2
- 1393, Hornbeam, Category: C2
- 1394, Hornbeam, Category: C2
- 1395, Hornbeam, Category: C2
- 1397, Hornbeam, Category: C2
- 1398, Hornbeam, Category: C2
- 1400, Rowan, Category: C2
- 1401, Rowan, Category: C2
- 1402, Common Ash, Category: B2


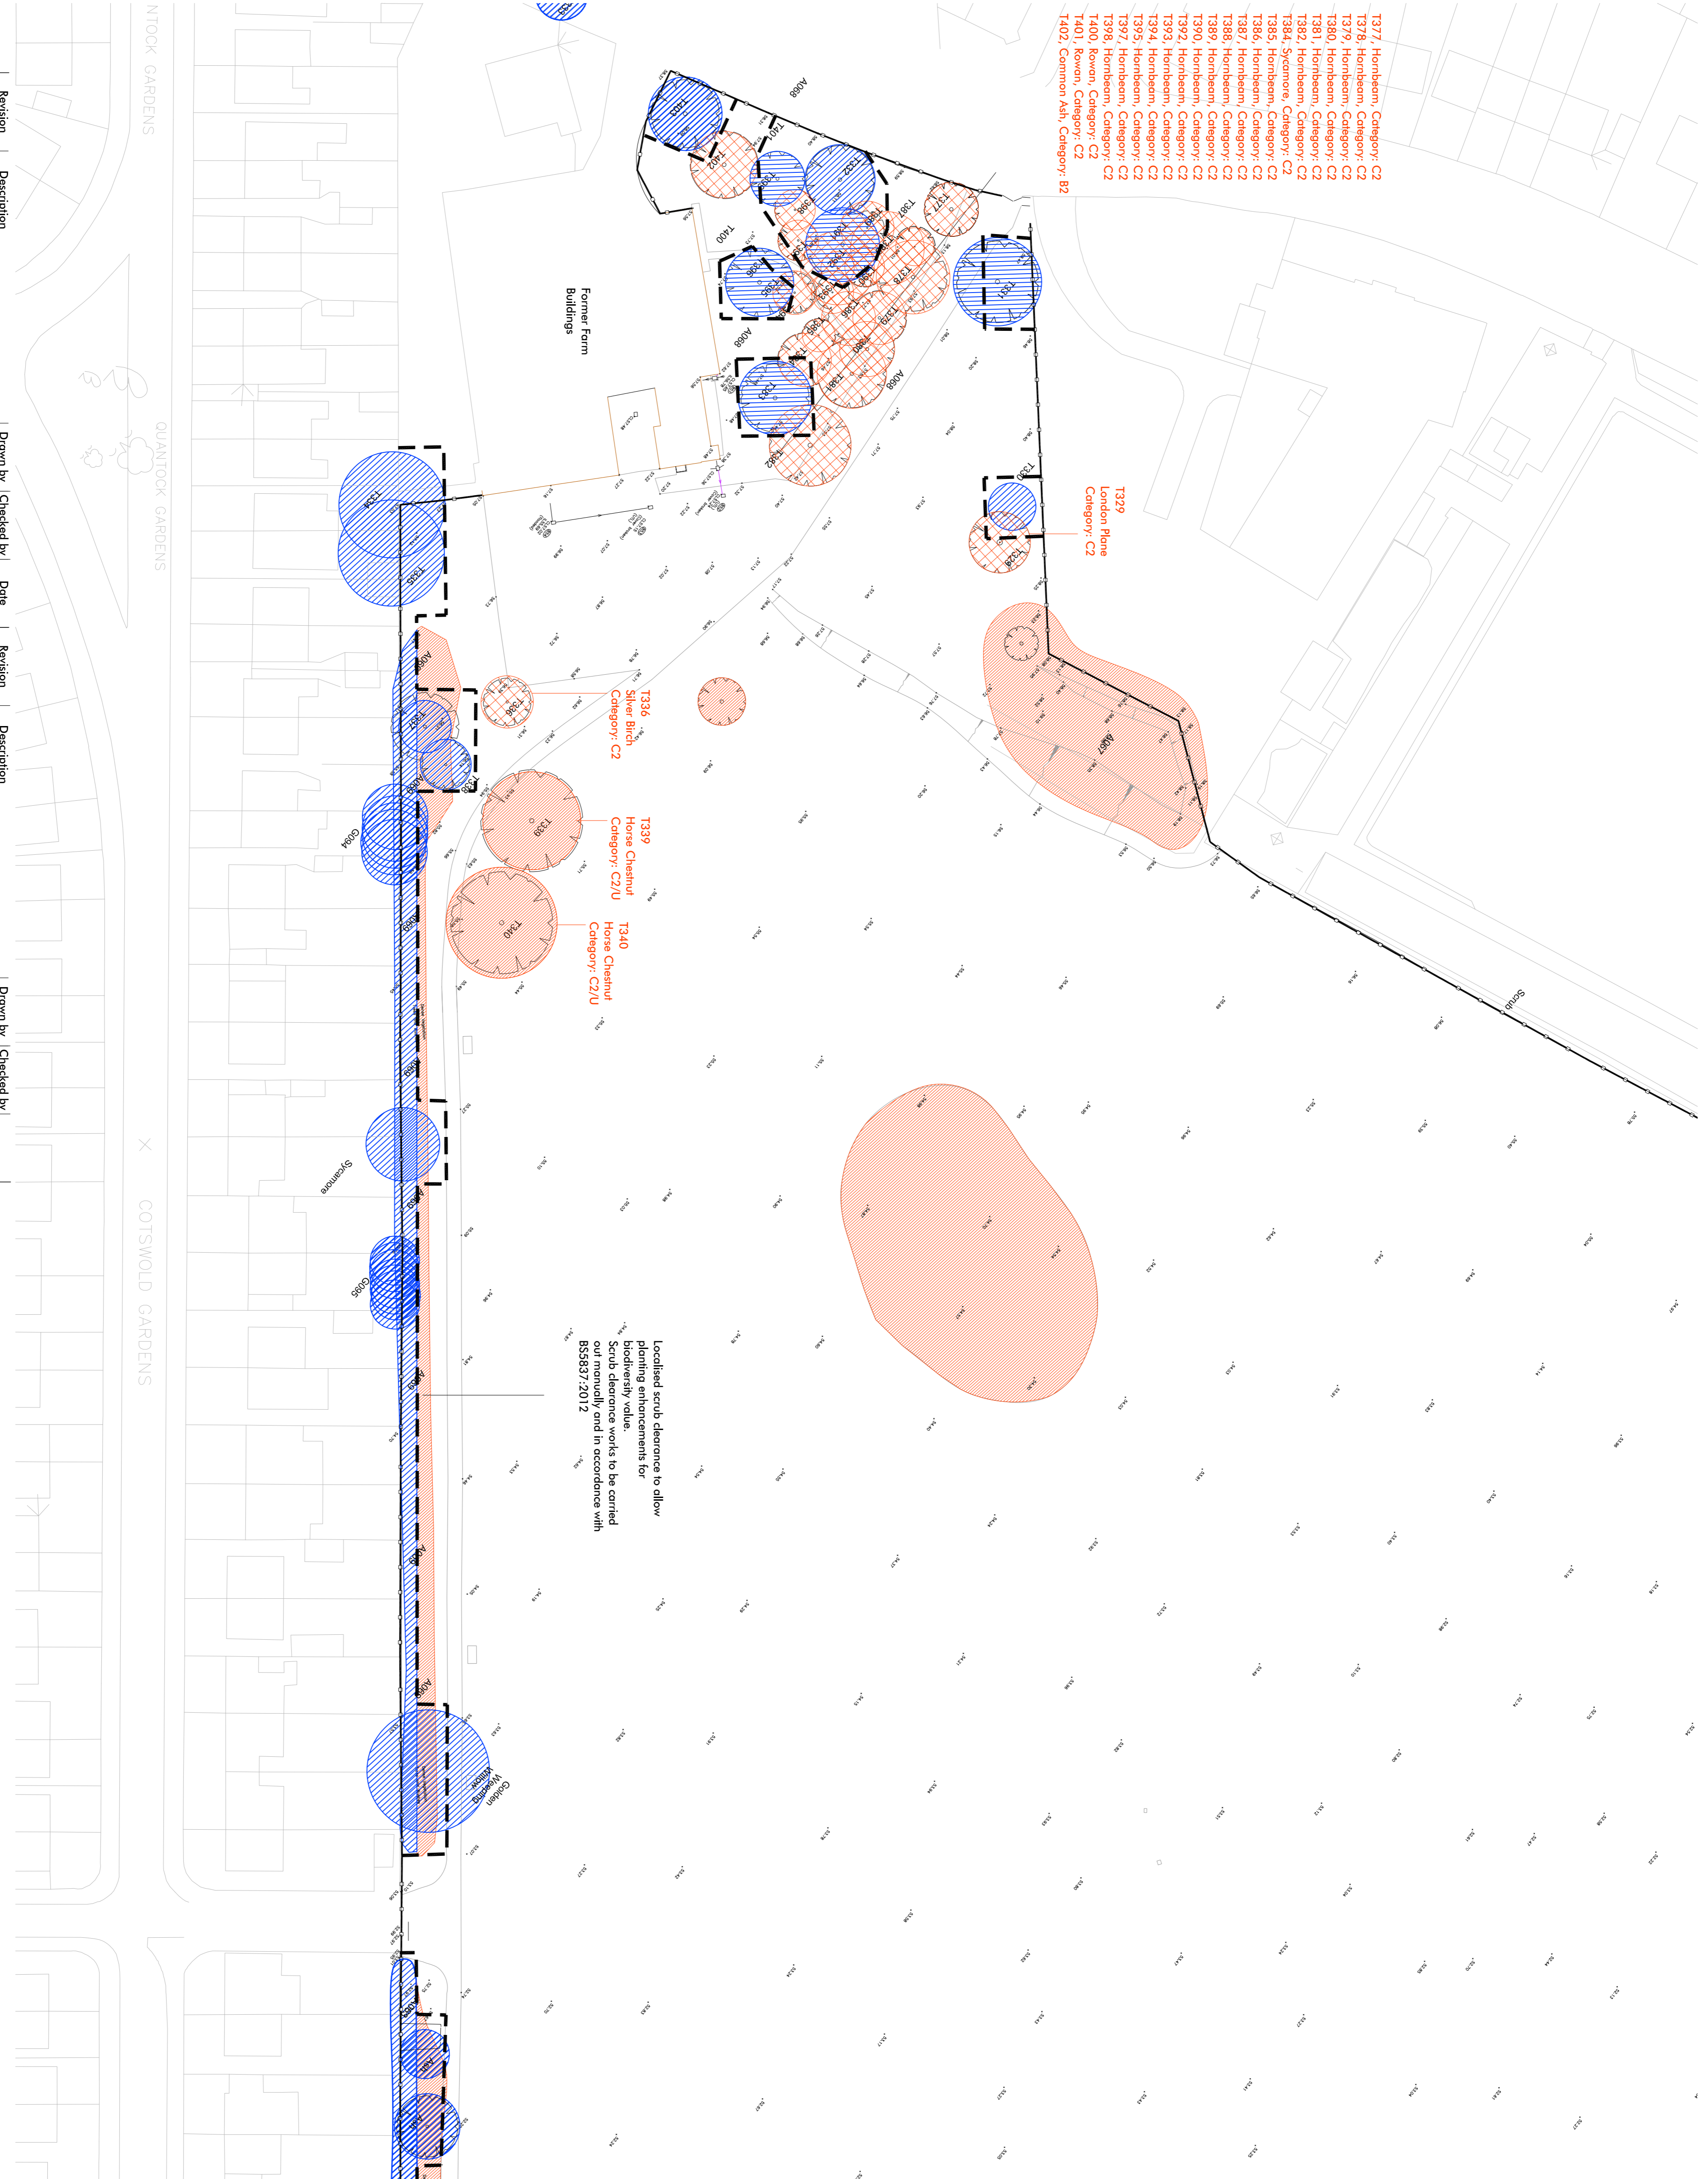


Localised scrub clearance to allow planting enhancements for biodiversity value. Scrub clearance works to be carried out manually and in accordance with BS5837:2012

**Key**

- Root Protection Area of trees and vegetation to be retained. Existing levels to be as far as possible within RPA of existing trees. Please refer to tree protection specification clauses for details of excavations within root protection area
- Trees and vegetation to be removed
- Trees for removal as a result of the development
- Tree Protective Fencing to BS 5837:2012
- Existing fence / property boundary

Plan to be read in conjunction with following documents:  
 Tree Survey, Arboricultural Impact Assessment, Arboricultural Method Statement and Tree Protection Plan in accordance with BS5837: 2012 prepared by Hoydens Arboricultural Consultants  
 Survey of Schedule 9 Listed Invasive Weed Species prepared by Elton Environmental  
 All tree works should adhere to current best practice detailed within BS 5837: 2012 (Trees in relation to design, demolition and construction - recommendations)  
 For removal of existing trees within tree protective fencing areas and / or within Root Protection Areas of other trees, refer to Hoydens Arboricultural Consultants' document listed above  
 For proposed level information refer to CHPF Proposed Site Levels Drawing 1065-08-012

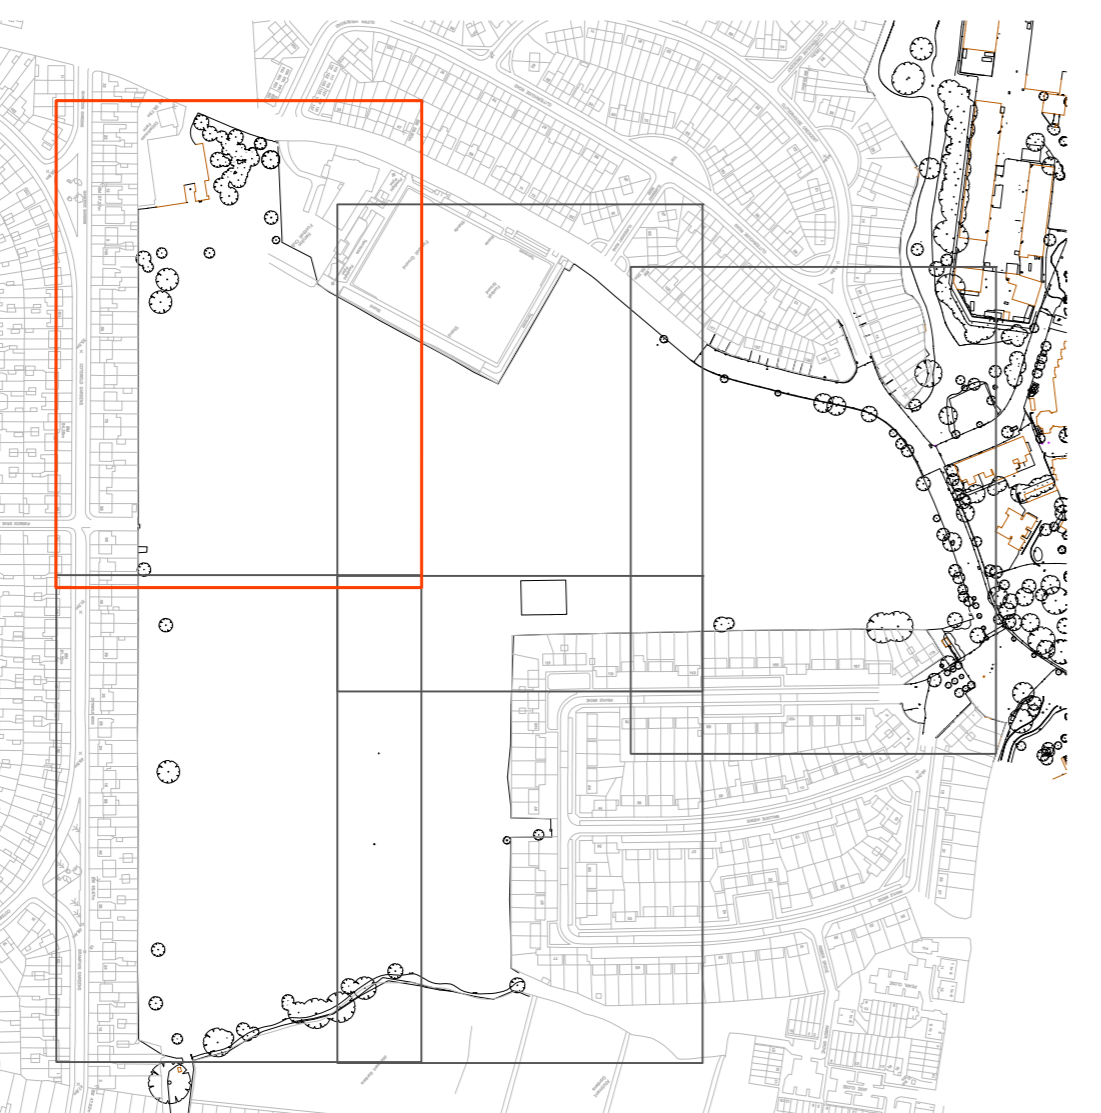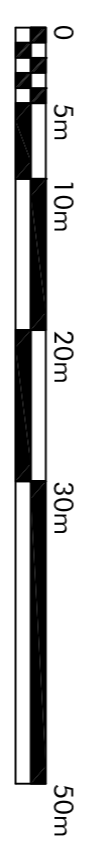

Revision	Description	Drawn by	Checked by	Date
A	Issued for Comment	GI	IG	25.09.14
B	Issued to Arboricultural Consultant	GI	IG	26.10.14
C	Issued to Arboricultural Consultant	GI	IG	27.11.14
D	Issued for Phase 1AN RMA Submission	GG	JP	29.01.15
E	Topographical information added	GG	GI	26.02.15
F	Issued for Phase 1AN RMA Submission	AP	JP	15.05.15

Revision	Description	Drawn by	Checked by	Date
G	Issued for Phase 1AN RMA Submission	ET	JP	13.05.15

**Macgregor • Smith**  
Landscape Architecture

project	Bent Cross Cridlewood Gillhouse Farming Trials	drawn by	WH
status	Phase 1AN RMA Submission	checked by	GI
title	Tree Retention and Removal	date	13.08.14
xref	xref	scale	1:500@A1
drawing No	1065-08-053	revision	<b>G</b>

The drawing is provided by copyright. Customers must obtain all permissions in writing. CHPF Form Submission may be used for reference. Drawings must be approved by written before proceeding.  
 Copyright © 2015. 11-12 High Street, Bath, BA1 5AQ. Tel: 01225 444 499. email: info@macgregor-smith.co.uk