


Elevation A - AA: Main Entrance
1:100 @ A1

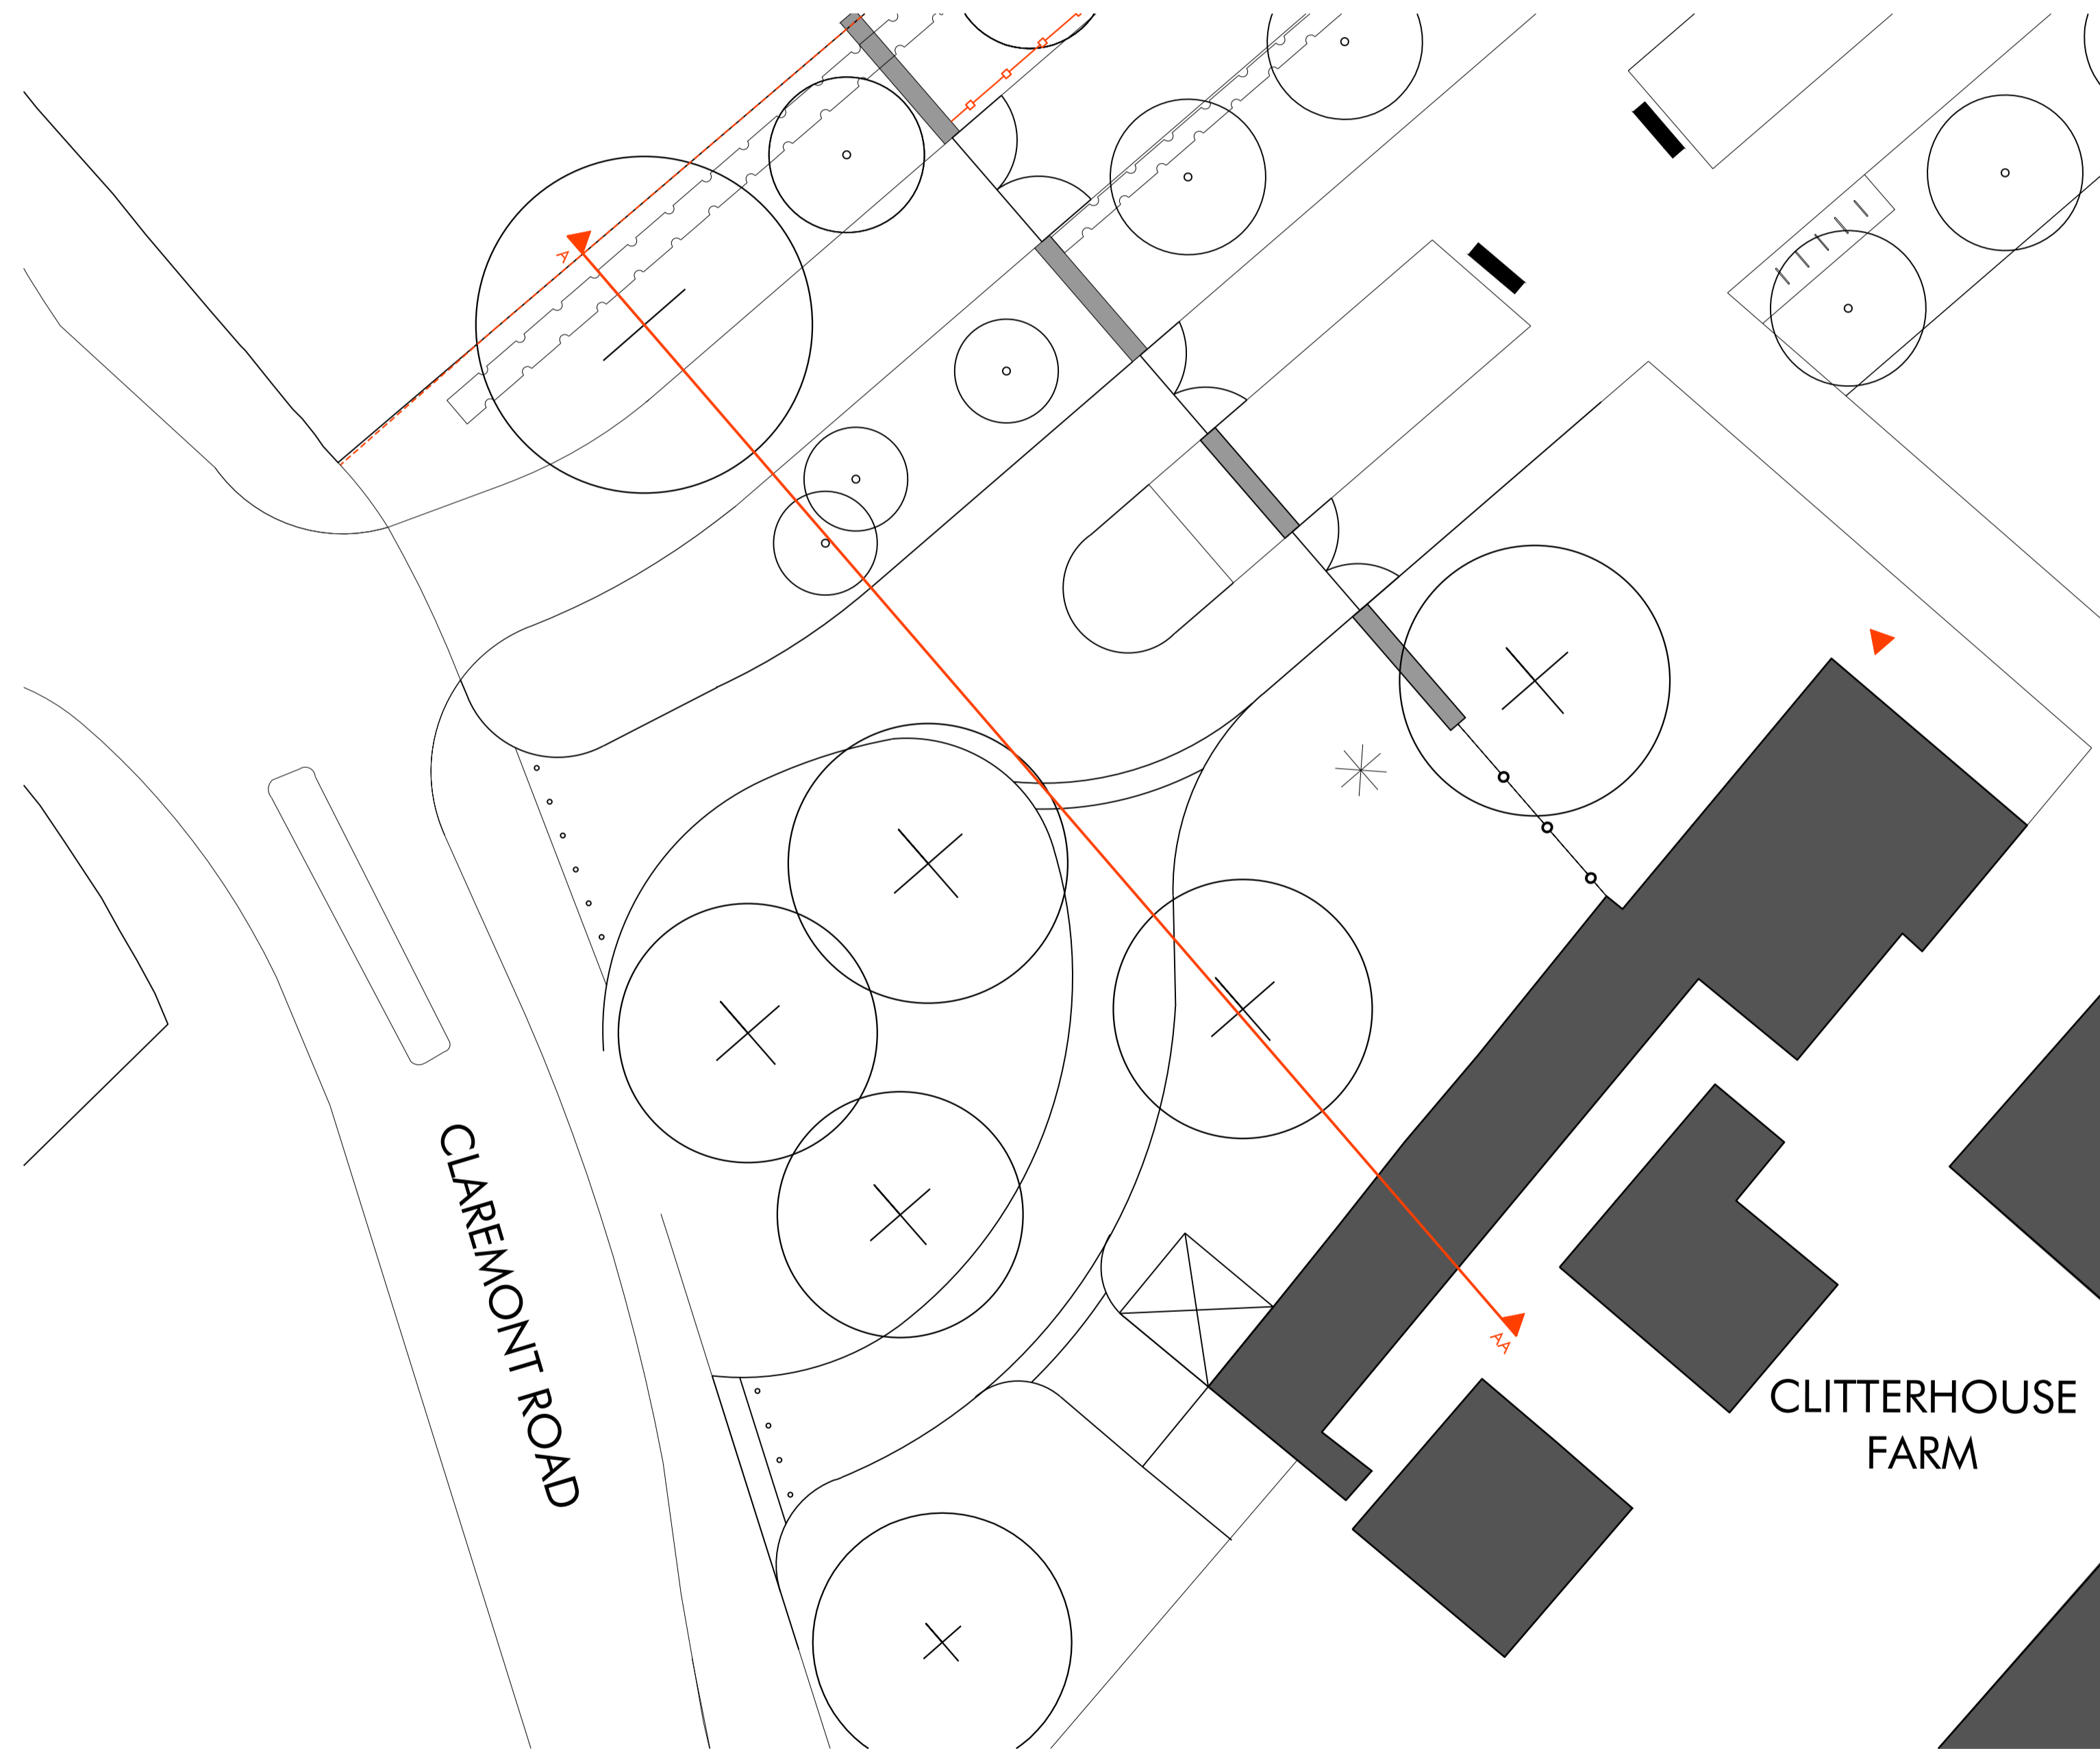

Plan
1:200 @ A1

Key

1. **Boundary fence:**
Vertical bar fence, Lang and Fulton 'Modena' 1800 Fencing or similar and approved. Galvanised. 1800mm panels, 1900mm top height
2. **Gates:**
Double leaf hinged gate to match fencing. Widths as shown. Drop bolts to hold gate in open position. Locking Method to be confirmed by LBB.
3. **Concrete Flank Walls:**
2200mm high. Artwork to reflect historic uses of the site TBC
4. **Overhead signage:**
Steel. Finish and lettering TBC

Notes

- a. Design Intent Drawing. Fabrication drawings to be provided for approval.
- b. All steelwork to be Galvanised to BS EN ISO 1461.



Illustrative Photo

Revision	Description	Drawn by	Checked by	Date
-	Phase 1 AN RMA Re-submission	ET	JP	13.05.15

Macgregor • Smith
Landscape Architecture



project	Brentcross Cricklewood Clitterhouse Playing Fields	drawn by	ET
status	Phase 1 AN RMA Re-submission	checked by	JP
title	Main Entrance Gate Elevation	date	13.05.15
Xref	-	scale	as shown @A1
drawing No	1065-08-444	revision	-

