


Plot Date : 09-May-09 04:42 PM BY : 31124ah
 AutoCAD File Name : [?] K:\D11870_H_100_1005-E.dwg [4 Xrefs] X-OS-Base-080726.DWG X-Rec-Line-Boundary-090115.DWG X-New-Highway-Design-081021.DWG X-New-Highway-Design-090428.DWG

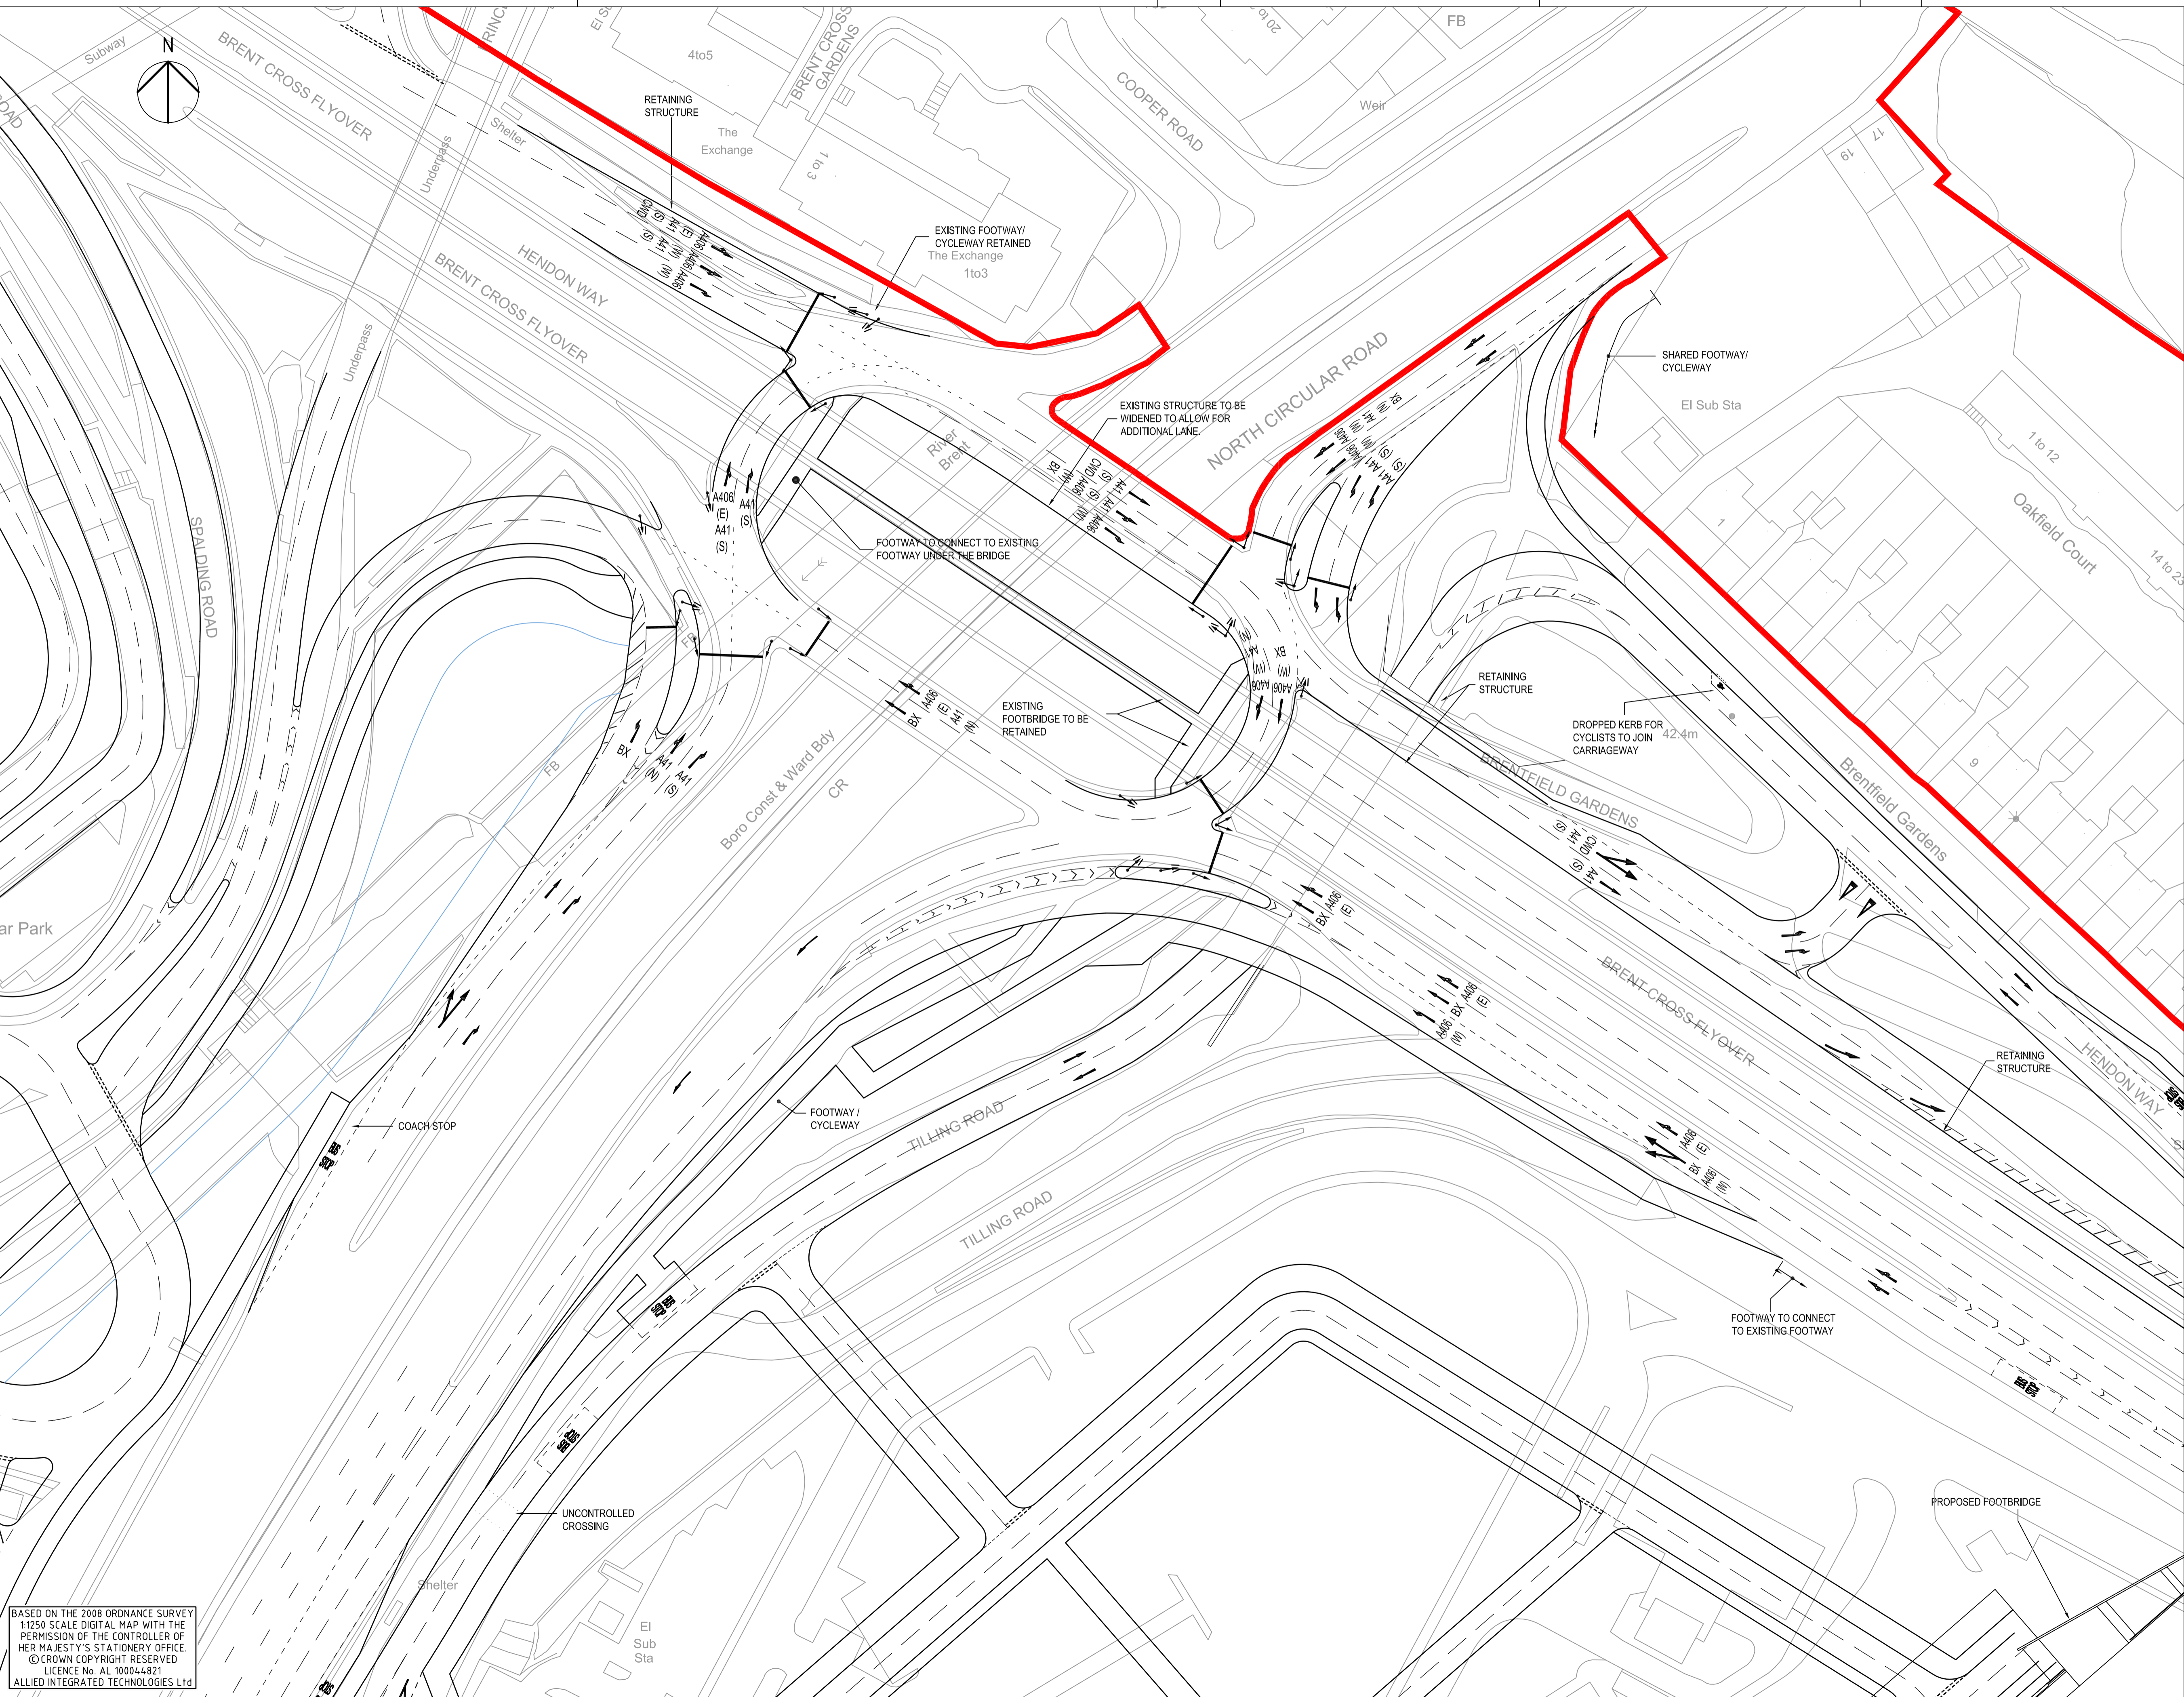

BASED ON THE 2008 ORDNANCE SURVEY
 1:250 SCALE DIGITAL MAP WITH THE
 PERMISSION OF THE CONTROLLER OF
 HER MAJESTY'S STATIONERY OFFICE.
 © CROWN COPYRIGHT RESERVED
 LICENCE No. AL 100044821
 ALLIED INTEGRATED TECHNOLOGIES Ltd

- NOTES**
- FOR LOCATION REFER TO KEY PLAN DRAWING P/D11870/H/100/1000.
 - THE ISSUES ARISING FROM THE STAGE 1 ROAD SAFETY AUDIT, APRIL 2009 MUST BE FULLY ACTIONED AT THE DETAILED DESIGN STAGE. KEY ISSUES INCLUDE:-
 - LOCATION OF TRAFFIC SIGNAL HEADS TO MAXIMISE VISIBILITY AND ADD LOUVERS TO REDUCE POTENTIAL FOR OVER-RUNS.
 - A41(S) ON-SLIP TRAFFIC TO MERGE FROM LANE 2 WITH LANE 1.
 - REVIEW ROAD MARKING DIRECTION ARROWS AND PROVIDE ROUTE DESTINATION ROAD MARKINGS WITH THE DIRECTION ARROWS.

KEY

— PLANNING APPLICATION BOUNDARY

Revision Details	By	Date	Suffix
RSA ISSUES ADDED	AH	30.04.09	E
A41 / A406 AND A41 / WHITEFIELD AVENUE JUNCTIONS REVISED	PS AJA	16.01.09	D
OS MAPPING AND HIGHWAY LAYOUT REVISED	AH AJA	26.08.08	C
PLANNING APPLICATION BOUNDARY AND HIGHWAY LAYOUT REVISED	AH AJA	29.02.08	B
FOOTWAY/ CYCLEWAY ADDED.	AH SES	13.03.07	A

OUTLINE PLANNING

Job Title

BRENT CROSS/ CRICKLEWOOD REGENERATION

Drawing Title

PROPOSED HIGHWAY LAYOUT (A406/A41)

SHEET 5 OF 31

Scale at A1
1:500

Drawn	Approved
AH	
Stage 1 check AVT	Stage 2 check Originated Date 09.01.07

This document has been prepared in accordance with the scope of Scott Wilson's appointment with its client and is subject to the terms of that appointment. Scott Wilson accepts no liability for any use of this document other than by its client and only for the purposes for which it was prepared and provided.
© Scott Wilson Ltd 2008

Scott Wilson
 Scott House
 Altonon Link, Basingstoke
 Hampshire, RG21 7PP
 Telephone (01256) 310200
 Fax (01256) 310201
 www.scottwilson.com

Drawing Number	Rev
P/D11870/H/100/1005	E

