


Plot Date : 09-May-09 04:41 PM BY : 31124ah  
 AutoCAD File Name : [7] K:\D11870\_H\100\_1000-G.dwg [4.Xref] X-OS-Base-080726.DWG X-Rec-Line-Box-Indy-090115.DWG X-New-Highway-Design-081021.DWG

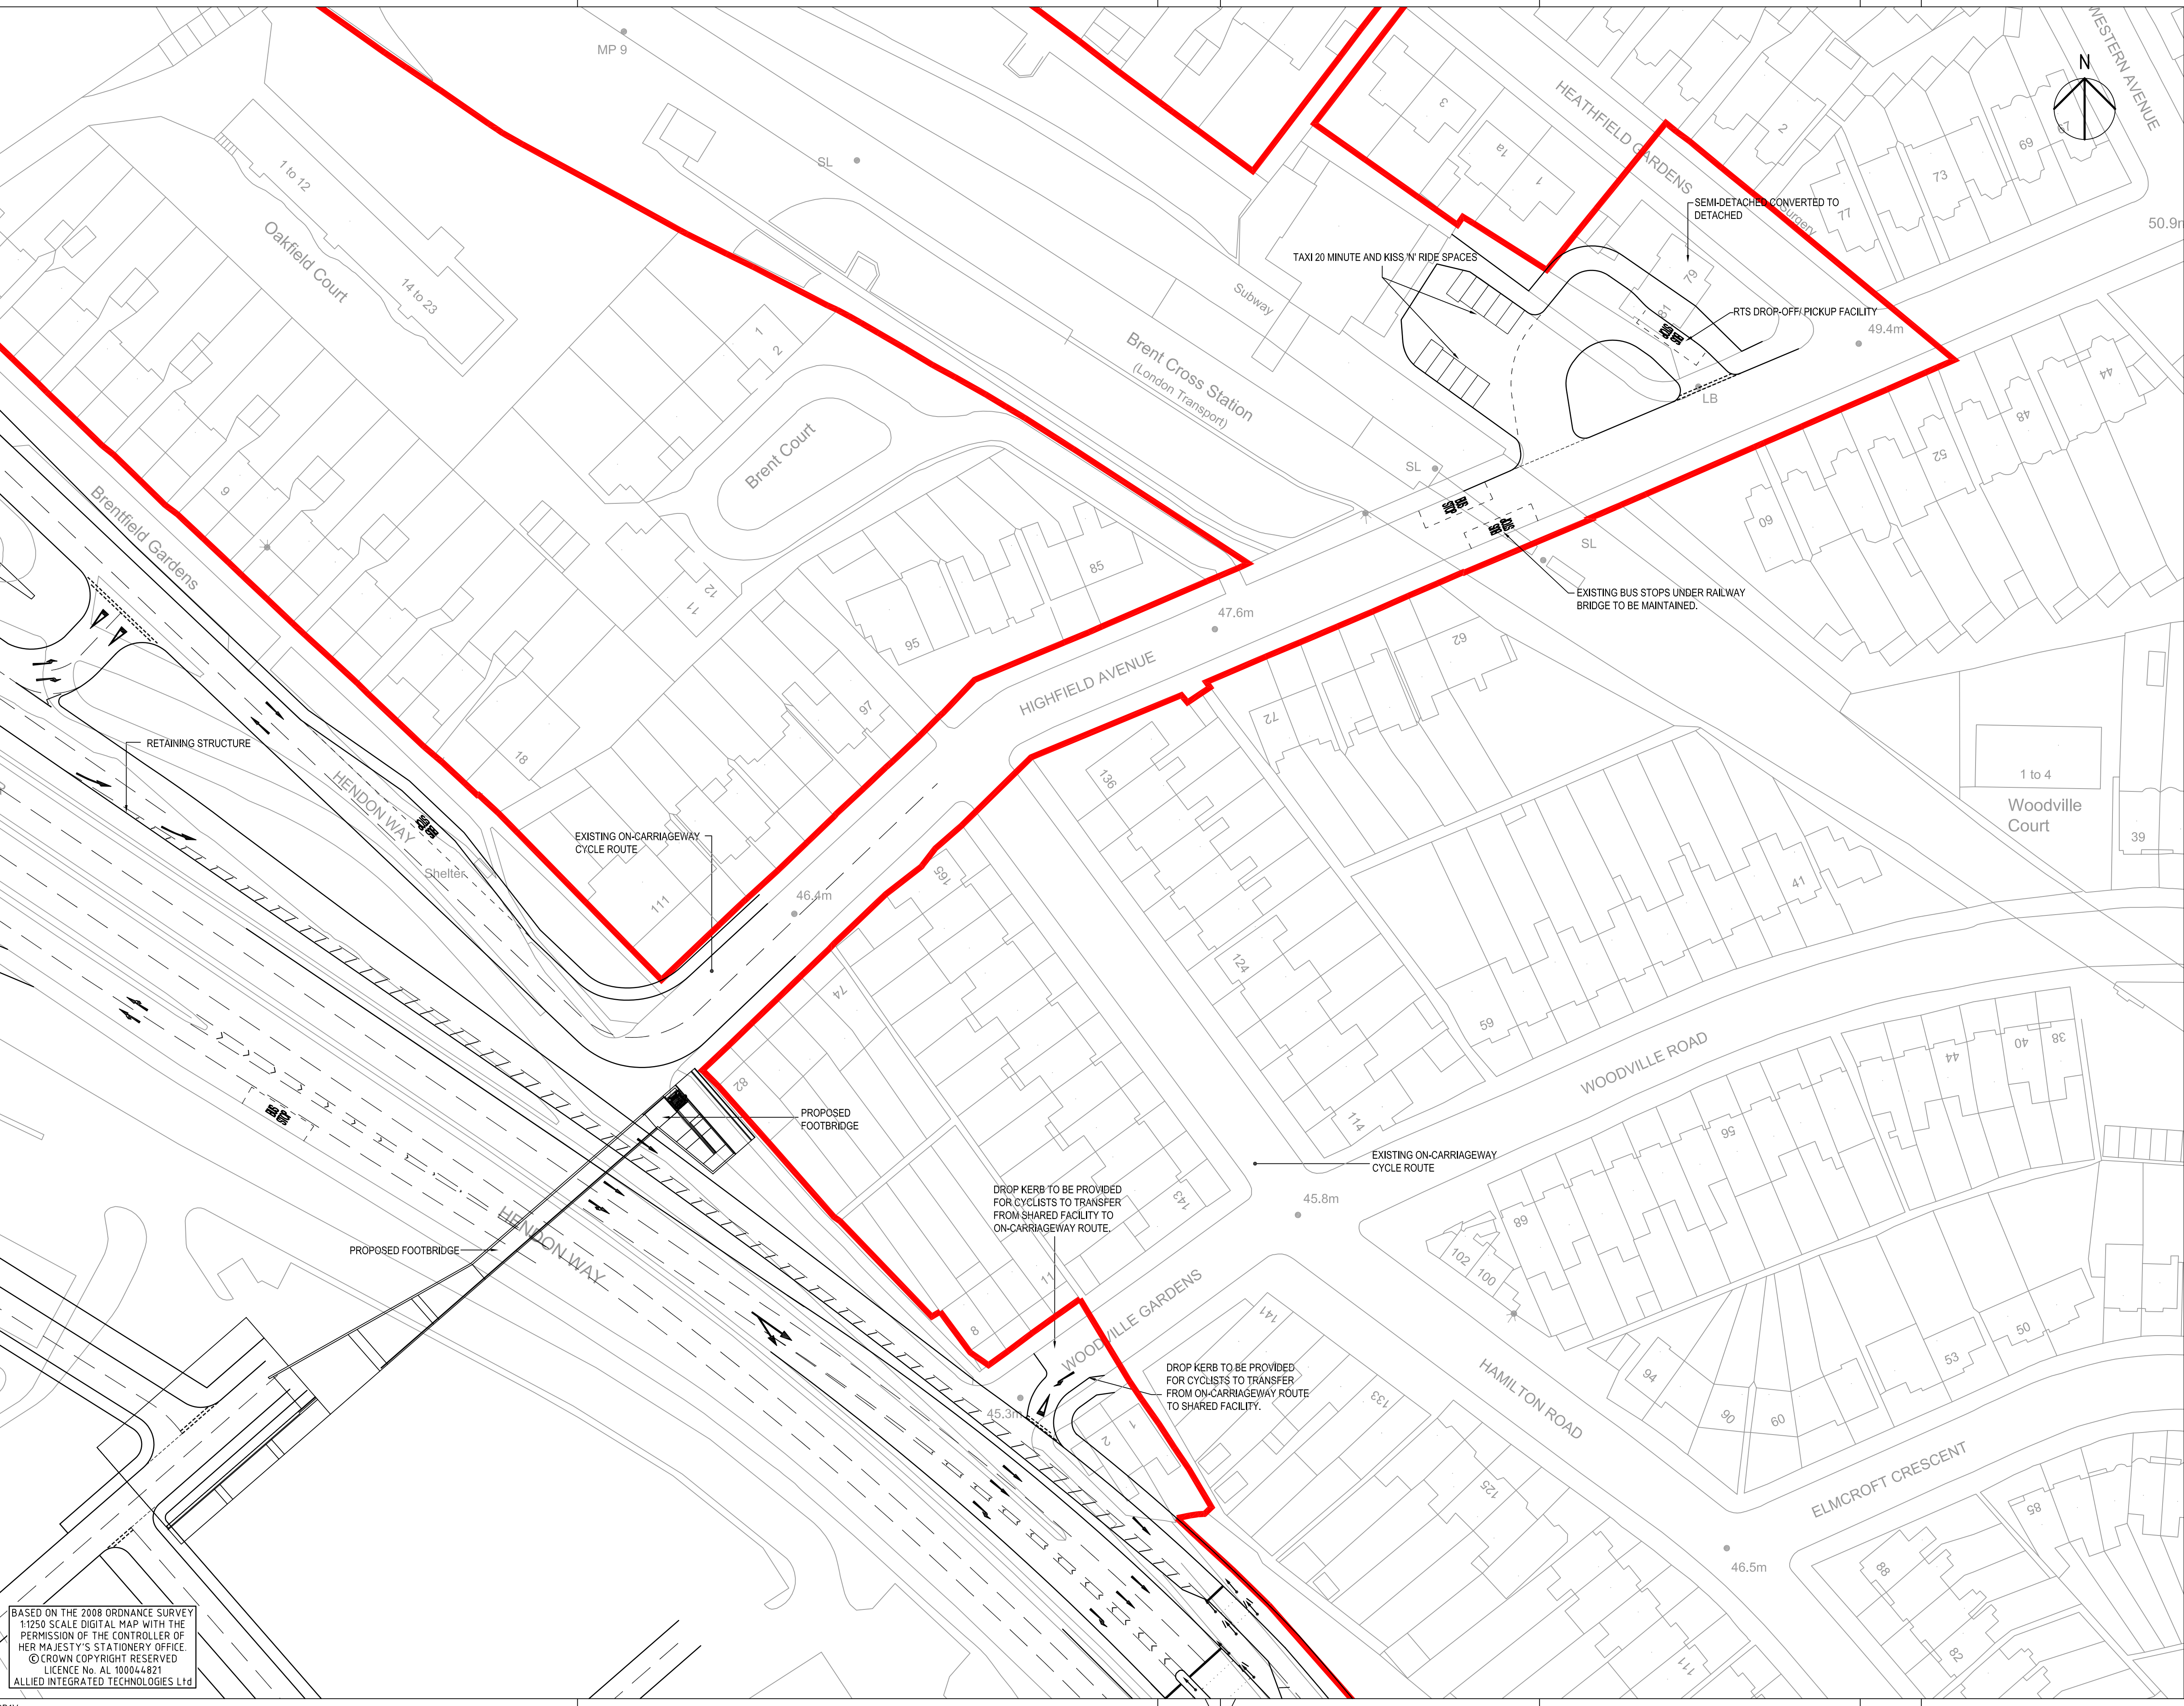

- NOTES**
- FOR LOCATION REFER TO KEY PLAN DRAWING P/D111870/H/100/1000.
  - THE ISSUES ARISING FROM THE STAGE 1 ROAD SAFETY AUDIT, APRIL 2009 MUST BE FULLY ACTIONED AT THE DETAILED DESIGN STAGE. KEY ISSUES INCLUDE:-
    - LOCATION OF TRAFFIC SIGNAL HEADS TO MAXIMISE VISIBILITY AND ADD LOUVERS TO REDUCE POTENTIAL FOR OVER-RUNS.
    - A41(S) ON-SLIP TRAFFIC TO MERGE FROM LANE 2 WITH LANE 1.
    - REVIEW ROAD MARKING DIRECTION ARROWS AND PROVIDE ROUTE DESTINATION ROAD MARKINGS WITH THE DIRECTION ARROWS.

**KEY**

— PLANNING APPLICATION BOUNDARY

Revision Details	By	Date	Suffix
RSA ISSUES ADDED	AH AJA	01.05.09	G
A41/A406 AND A41/WHITEFIELD AVENUE JUNCTIONS AND BX LUL REVISED	PS AJA	16.01.09	F
PROPOSED FOOTBRIDGE ADDED	PO AJA	05.11.08	E
OS MAPPING AND HIGHWAY LAYOUT REVISED	AH AJA	26.08.08	D
PLANNING APPLICATION BOUNDARY REVISED	AH AJA	12.03.08	C
PLANNING APPLICATION BOUNDARY AND HIGHWAY LAYOUT REVISED	AH AJA	29.02.08	B
STATION ACCESS ARRANGEMENTS REVISED.	EN SES	13.03.07	A

Drawing Status

**OUTLINE PLANNING**

Job Title

**BRENT CROSS/  
CRICKLEWOOD  
REGENERATION**

Drawing Title

**PROPOSED HIGHWAY  
LAYOUT**

**SHEET 6 OF 31**

Scale at A1  
1:500

Drawn	Approved
AH	
Stage 1 check	Stage 2 check
SES	
Originated	Date
	19.01.07

This document has been prepared in accordance with the scope of Scott Wilson's appointment with its client and is subject to the terms of that appointment. Scott Wilson accepts no liability for any use of this document other than by its client and only for the purposes for which it was prepared and provided.  
© Scott Wilson Ltd 2008

**Scott Wilson**  
 Scott House  
 Altonon Link, Basingstoke  
 Hampshire, RG21 7PP  
 Telephone (01256) 310200  
 Fax (01256) 310201  
 www.scottwilson.com

Drawing Number	Rev
P/D111870/H/100/1006	G

BASED ON THE 2008 ORDNANCE SURVEY  
 1:250 SCALE DIGITAL MAP WITH THE  
 PERMISSION OF THE CONTROLLER OF  
 HER MAJESTY'S STATIONERY OFFICE.  
 © CROWN COPYRIGHT RESERVED  
 LICENCE No. AL 100044821  
 ALLIED INTEGRATED TECHNOLOGIES LTD