
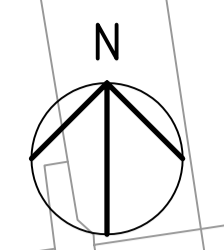


Plot Date : 09-May-09 04:39 PM BY : 31124ah  
 AutoCAD File Name : [?] K:\D11870 - BXC\06 Design\CAD\Sheets\Infrastructure Planning Application April 09\p\_D111870\_H\_100\_1029-B.dwg [4 Xrefs] X-New-Rail-Design-070119.DWG X-OS-Bless-080728.DWG X-Red-Line-Boundary-090115.DWG X-New-Highway-Design-090428.DWG

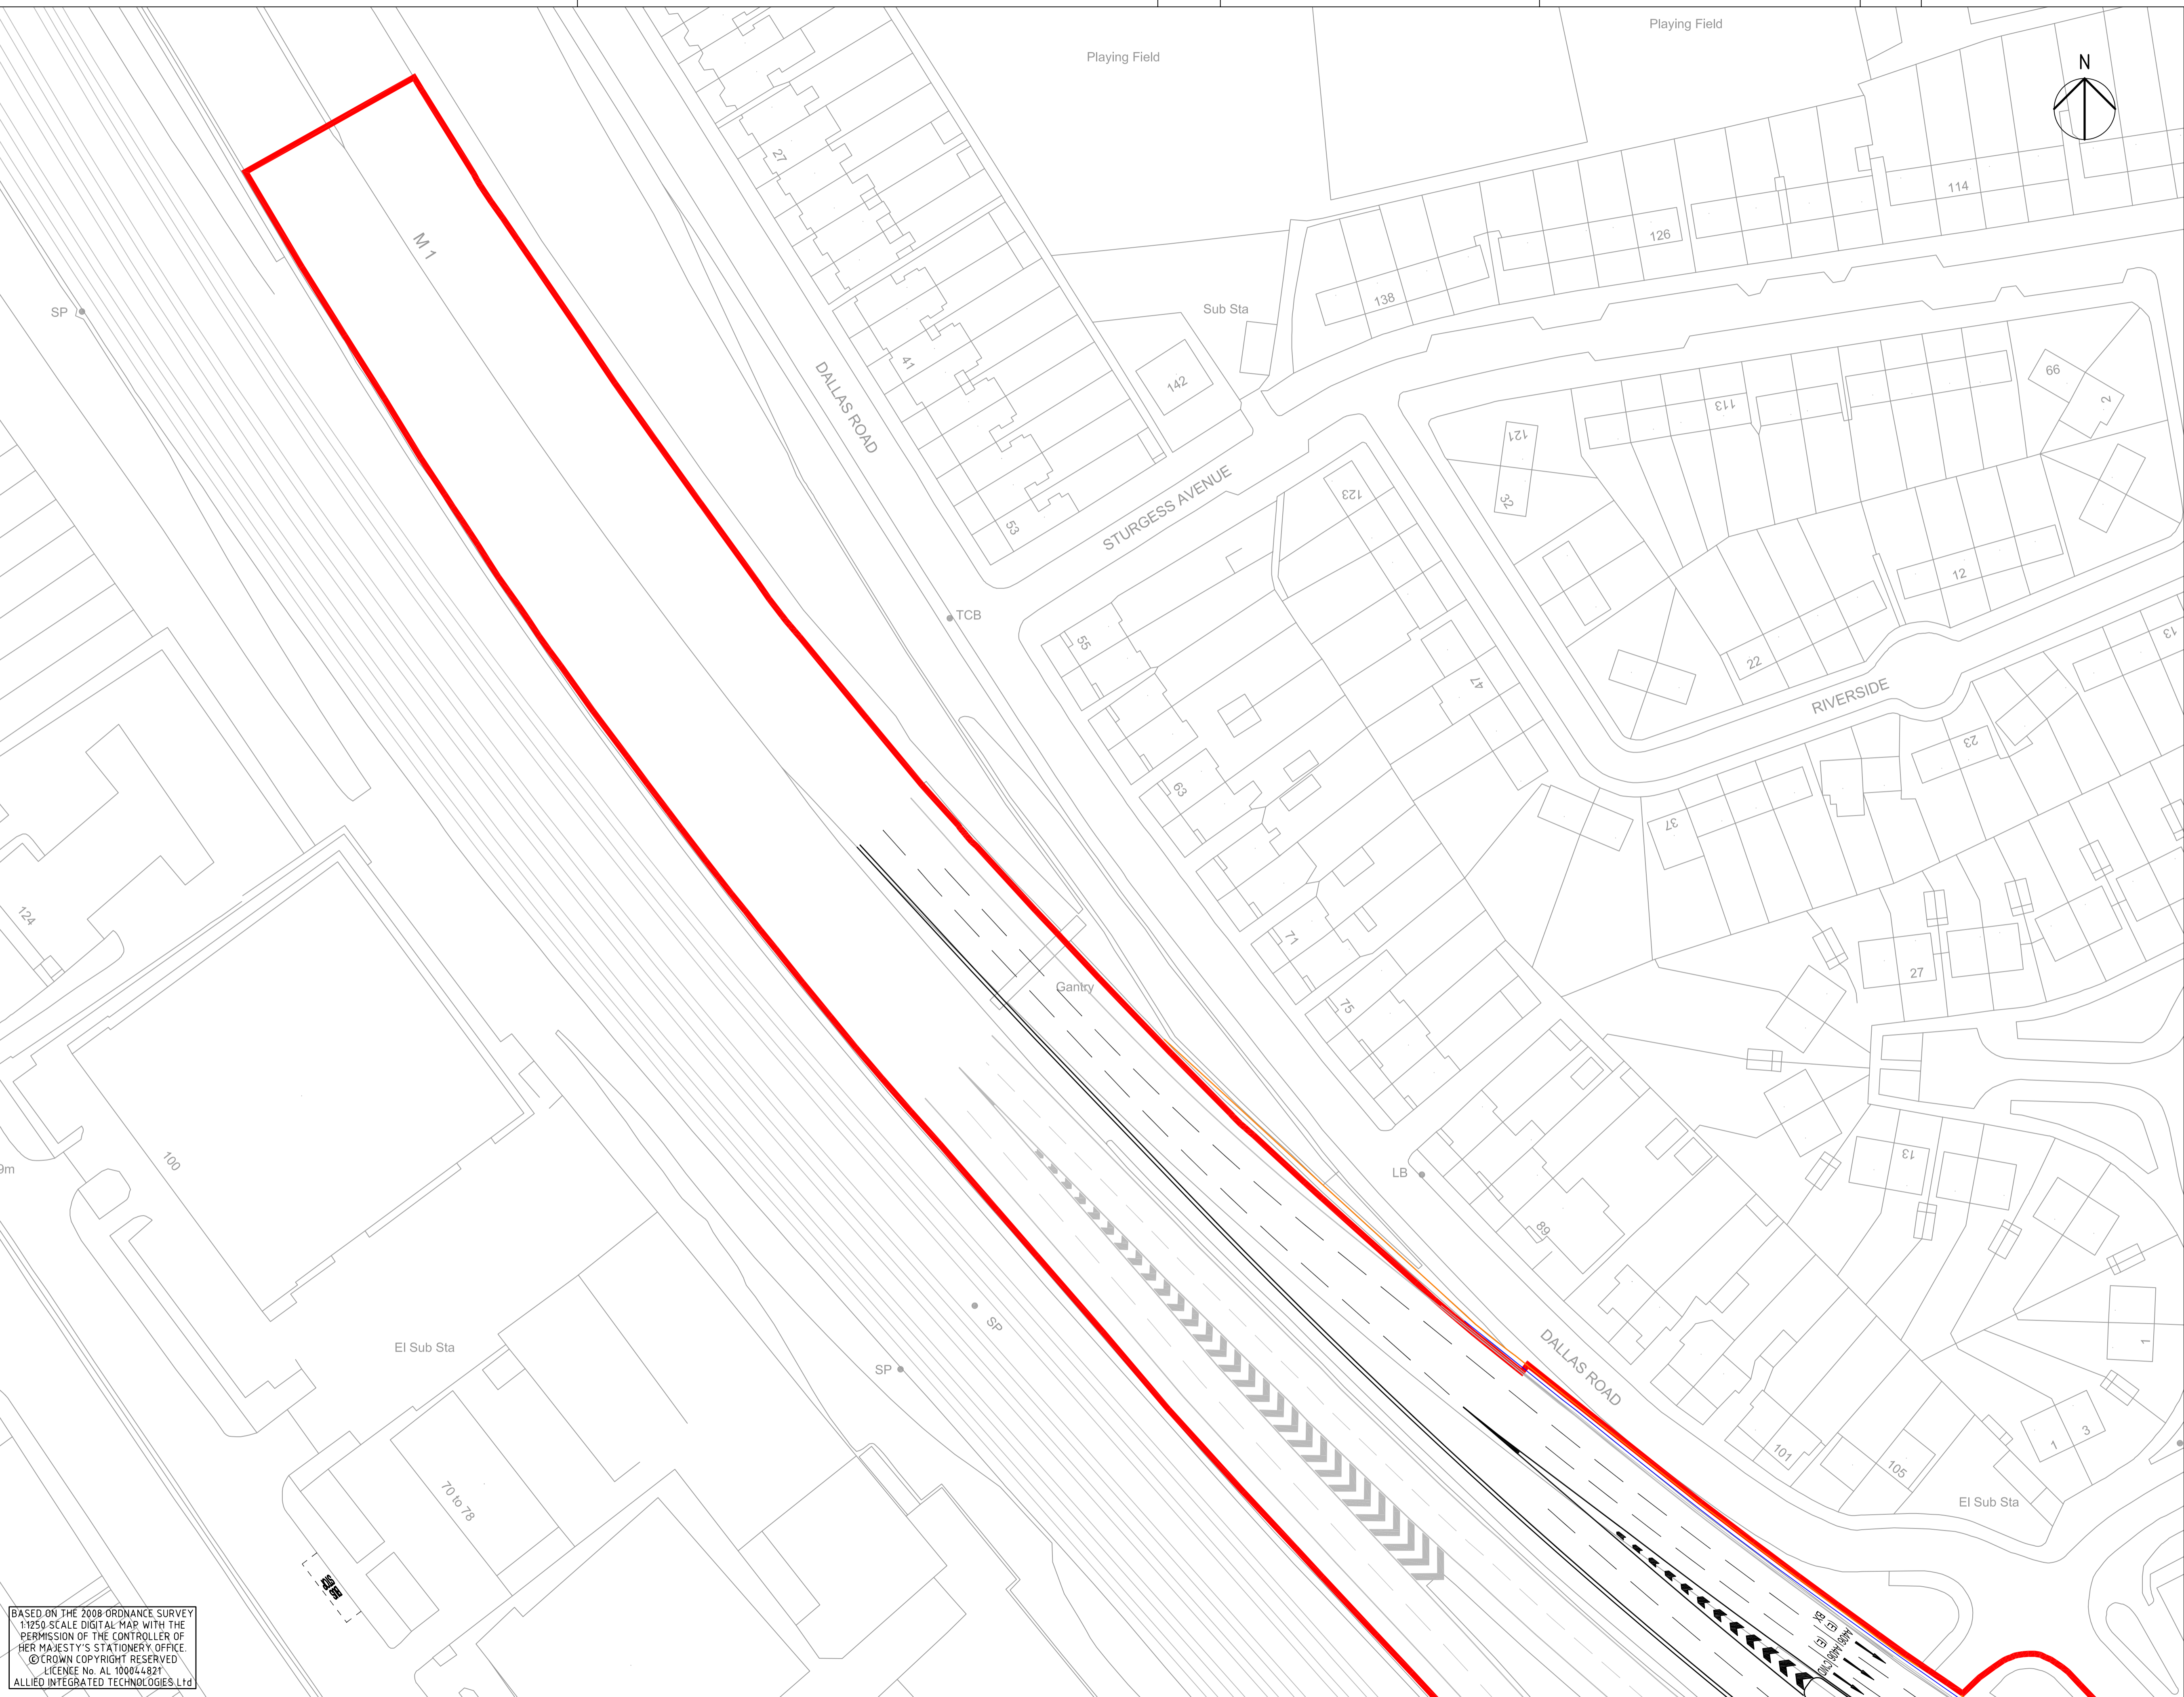

**NOTES**

1. FOR LOCATION REFER TO KEY PLAN DRAWING P/D111870/H/100/1000.
2. THE ISSUES ARISING FROM THE STAGE 1 SAFETY AUDIT, MAY 2008 MUST BE FULLY ACTIONED AT THE DETAILED DESIGN STAGE. KEY ISSUES INCLUDE:
  - USE OF GANTRY SIGNALS ON TILTING ROAD.
  - RELOCATE TRAFFIC SIGNAL HEADS AT VARIOUS LOCATIONS TO MINIMISE SIGNAL INTERVISIBILITY.
  - ENSURE ADEQUATE HEADROOM IS PROVIDED THROUGH RAILWAY ARCHES.
  - ENSURE SAFE EGRESS FACILITIES FROM CAR DEALERSHIP ARE PROVIDED.
  - CONSIDER USE OF HIGH CONTAINMENT KERBS FOR CENTRAL RESERVE ON TILTING ROAD AND 'SLOW' ROAD MARKINGS.
  - CONSIDER USE OF GANTRY SIGNS WHERE POSSIBLE TO ASSIST DRIVERS SELECTING CORRECT LANE.
  - EXTEND LENGTH OF LANE GAIN CIRCULATORY AT END OF M1 SOUTHBOUND. THIS HAS ALREADY BEEN ACTIONED.
  - REVIEW DESTINATION ROAD MARKINGS TO REMOVE THE OPTION FOR MOTORISTS TO USE 2 LANES THAT THEN REDUCE TO 1 LANE OVER SHORT DISTANCES AT VARIOUS LOCATIONS.

**KEY**

- PLANNING APPLICATION BOUNDARY
- EXISTING RETAINING WALL
- EXISTING SAFETY BARRIER

BRIDGE DETAIL AND RSA ISSUES ADDED	AH AJA	30.04.09	B
OS MAPPING AND HIGHWAY LAYOUT REVISED	AH AJA	26.08.08	A
Revision Details	By Check	Date	Suffix

**OUTLINE PLANNING**

Job Title  
**BRENT CROSS/  
CRICKLEWOOD  
REGENERATION**

**PROPOSED HIGHWAY  
LAYOUT**

**SHEET 29 OF 31**

Scale at A1 1:500	Drawn AH	Approved
Stage 1 check AJA	Stage 2 check	Originated Date 29/02/08

This document has been prepared in accordance with the scope of Scott Wilson's appointment with its client and is subject to the terms of that appointment. Scott Wilson accepts no liability for any use of this document other than by its client and only for the purposes for which it was prepared and provided.  
© Scott Wilson Ltd 2008

**Scott Wilson**  
 Scott House  
 Altonon Link, Basingstoke  
 Hampshire, RG21 7PP  
 Telephone (01256) 310200  
 Fax (01256) 310201  
 www.scottwilson.com



Drawing Number <b>P/D111870/H/100/1029</b>	Rev <b>B</b>
---	-----------------

BASED ON THE 2008 ORDNANCE SURVEY  
1:250 SCALE DIGITAL MAP WITH THE  
PERMISSION OF THE CONTROLLER OF  
HER MAJESTY'S STATIONERY OFFICE.  
© CROWN COPYRIGHT RESERVED  
LICENCE No. AL 100044821  
ALLIED INTEGRATED TECHNOLOGIES Ltd