

Revision	By	Date	Scale
1	SM	26/10/15	P06
2	MCH	22/10/15	P05
3	SM	22/10/15	P05
4	SM	22/10/15	P05
5	SM	22/10/15	P05
6	SM	22/10/15	P05

NOTES

1. THIS DRAWING IS TO BE USED IN CONJUNCTION WITH ALL OTHER RELEVANT DRAWINGS.
2. PRINTED DIMENSIONS TAKE PRECEDENCE OVER DIMENSIONS SHOWN ON THE DRAWING. ALL DIMENSIONS ARE IN METERS UNLESS OTHERWISE SPECIFIED.
3. THIS DRAWING IS TO BE USED IN CONJUNCTION WITH THE PROJECT TECHNICAL SPECIFICATIONS AND DRAWINGS.
4. THIS DRAWING IS TO BE USED ONLY FOR THE PURPOSE OF ISSUE.
5. FINAL DIMENSIONS SHALL BE AS SHOWN ON THE DRAWING AND SHALL BE SUBJECT TO AMENDMENT.
6. REVISIONS TO THIS DRAWING SHALL BE SHOWN IN RED.

SAFETY, HEALTH AND ENVIRONMENTAL INFORMATION BOX

IT IS ASSUMED THAT ALL WORKS ON THIS DRAWING WILL BE CARRIED OUT BY A COMPETENT CONTRACTOR WORKING UNDER THE SUPERVISION OF AN APPROPRIATELY QUALIFIED PERSONNEL.

THIS DRAWING IS TO BE USED ONLY FOR THE PURPOSE OF ISSUE THAT IT WAS ISSUED FOR AND IS SUBJECT TO AMENDMENT.

APPROVAL IN PRINCIPLE

Standard Life Investments

Hammerson


BRENT CROSS CRICKLEWOOD

TEMPELHOF BRIDGE (B1) SOUTH APPROACH EMBANKMENT AND TEMPELHOF LINK SHEET 1 OF 3

Author	Designer	Checker	Date
J.L.L.	S.M.	M.H.	26/10/15
47035005	47035005	47035005	
AS SHOWN	AS SHOWN	AS SHOWN	

URS Infrastructure & Environment UK Limited

URS
 BRENT CROSS CRICKLEWOOD
 BRENT CROSS CRICKLEWOOD
 BRENT CROSS CRICKLEWOOD

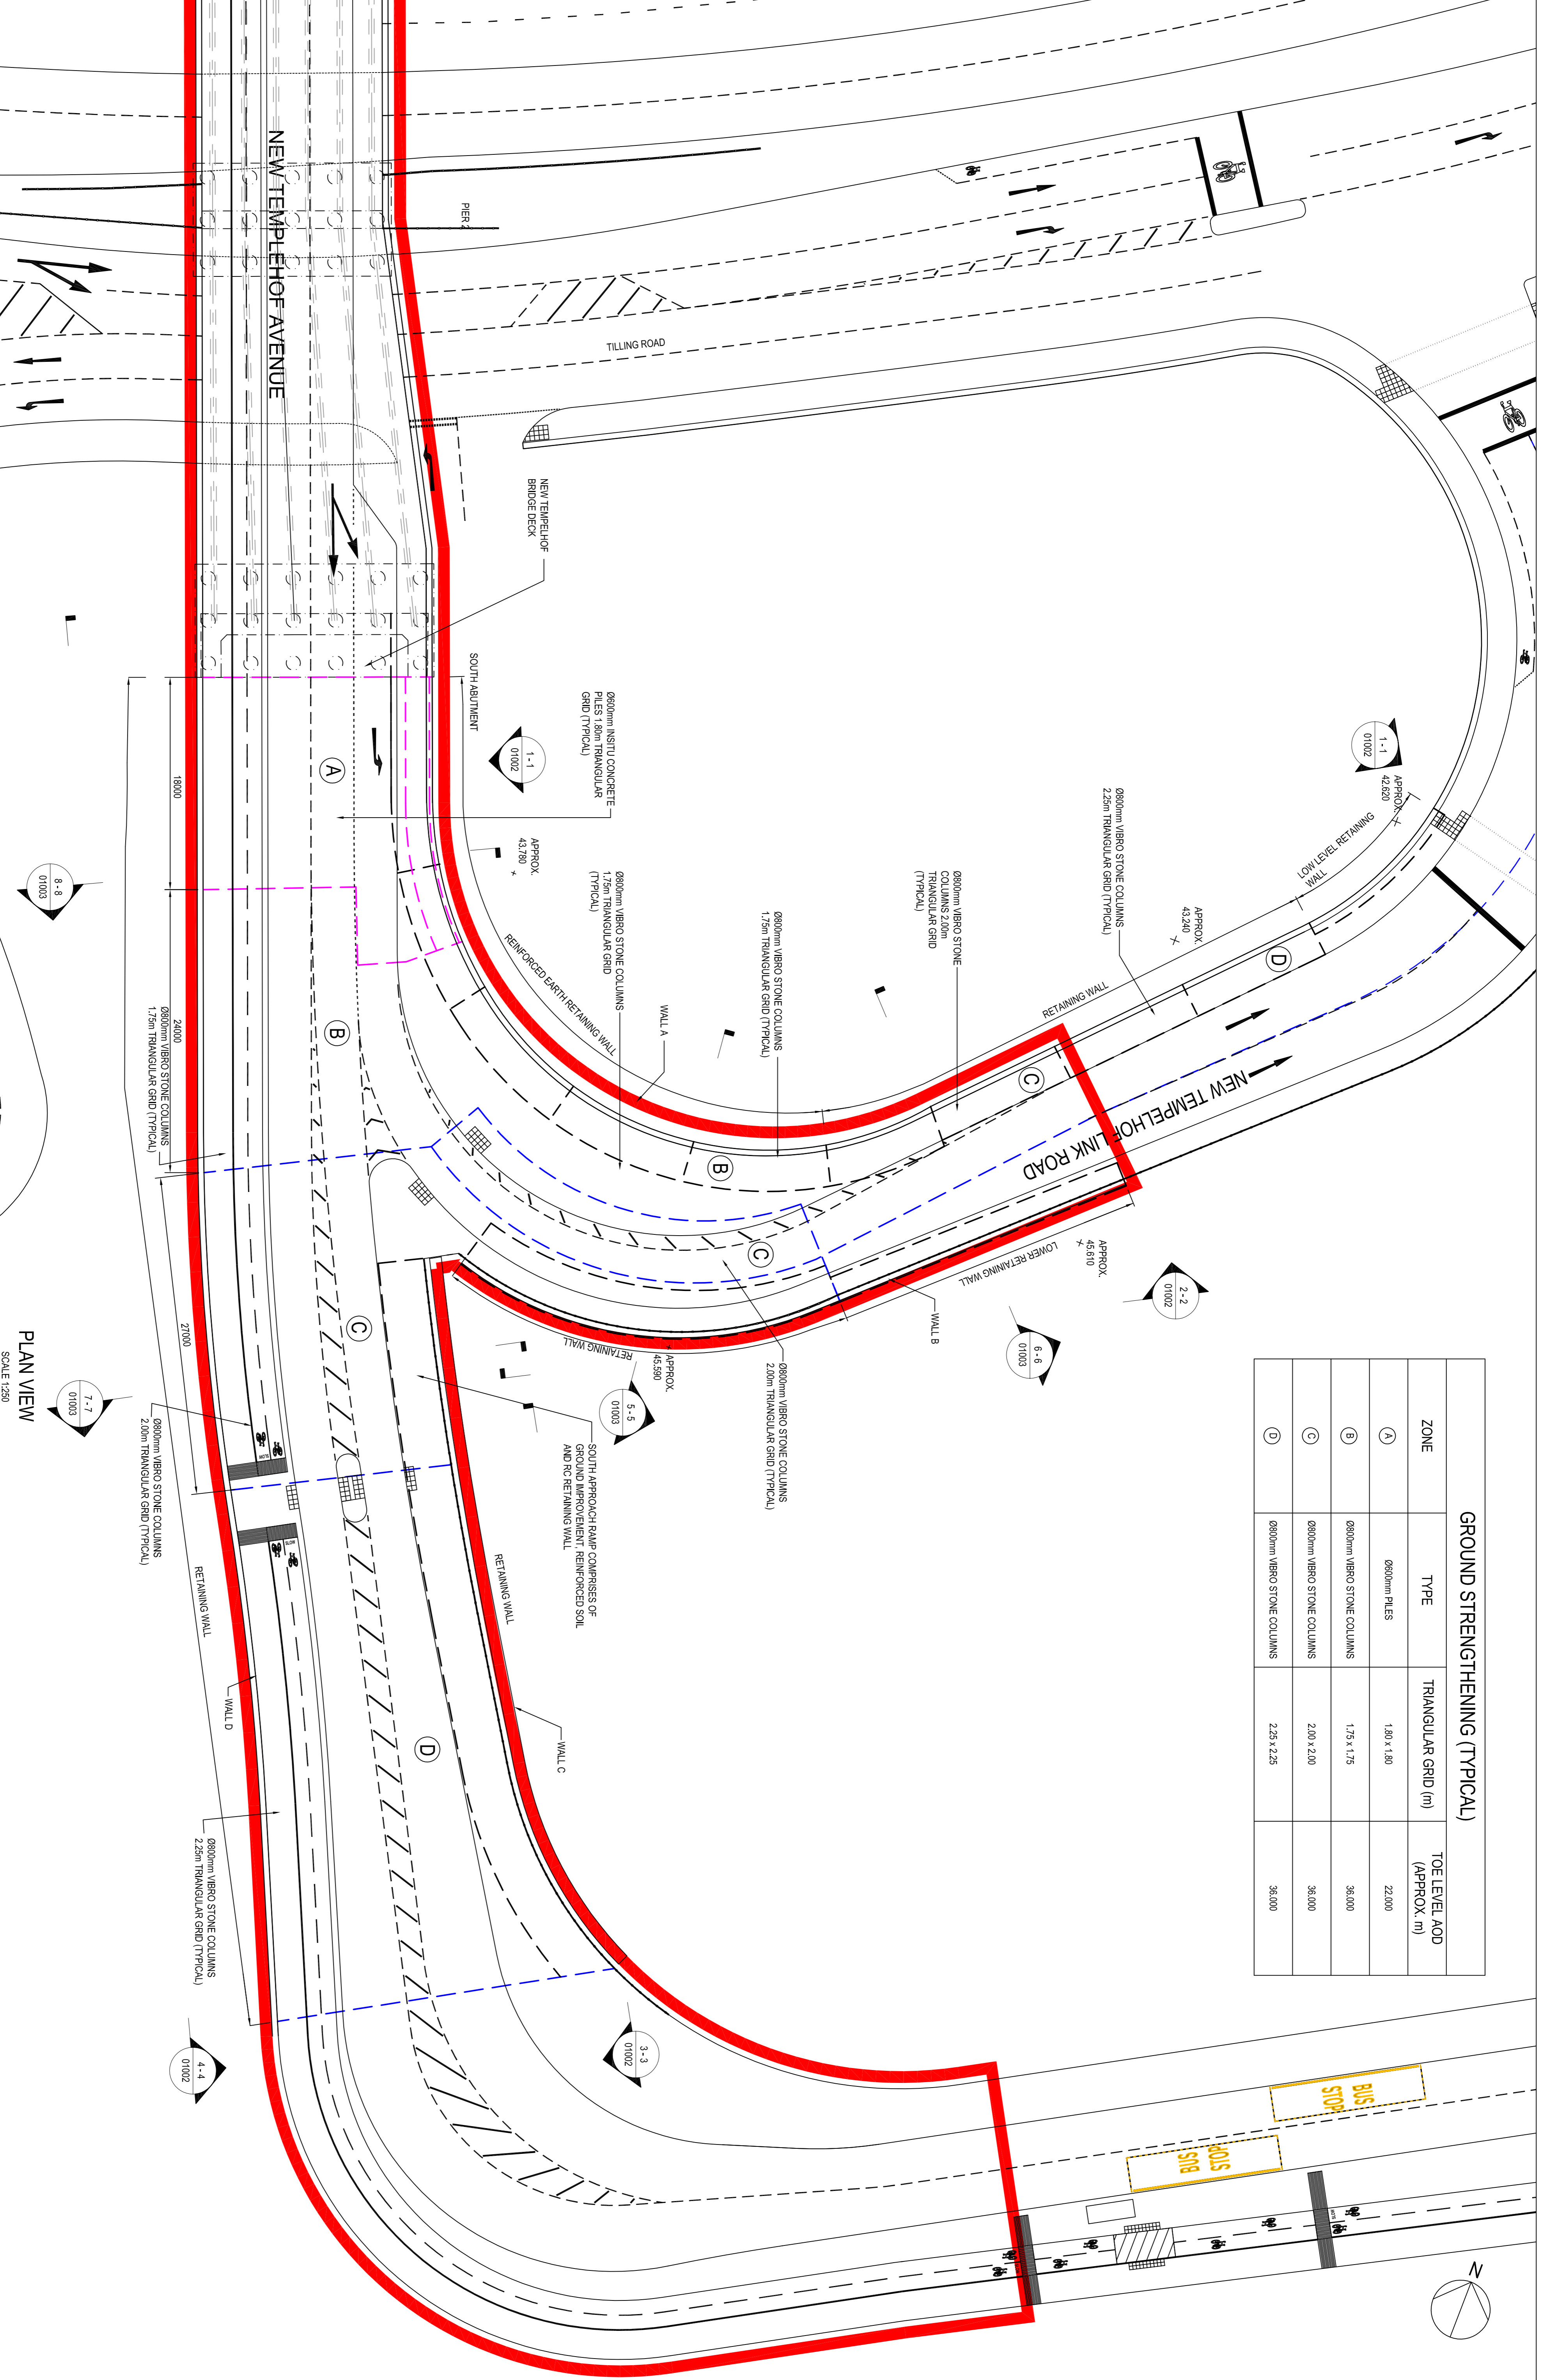

PLAN VIEW
SCALE 1:250

GROUND STRENGTHENING (TYPICAL)		
ZONE	TYPE	TOE LEVEL AOD (APPROX. m)
A	0800mm PILES	22.000
B	0800mm VIBRO STONE COLUMNS	36.000
C	0800mm VIBRO STONE COLUMNS	36.000
D	0800mm VIBRO STONE COLUMNS	36.000

