




PLAN ON GROUND STRENGTHENING AREA
 (1:250)

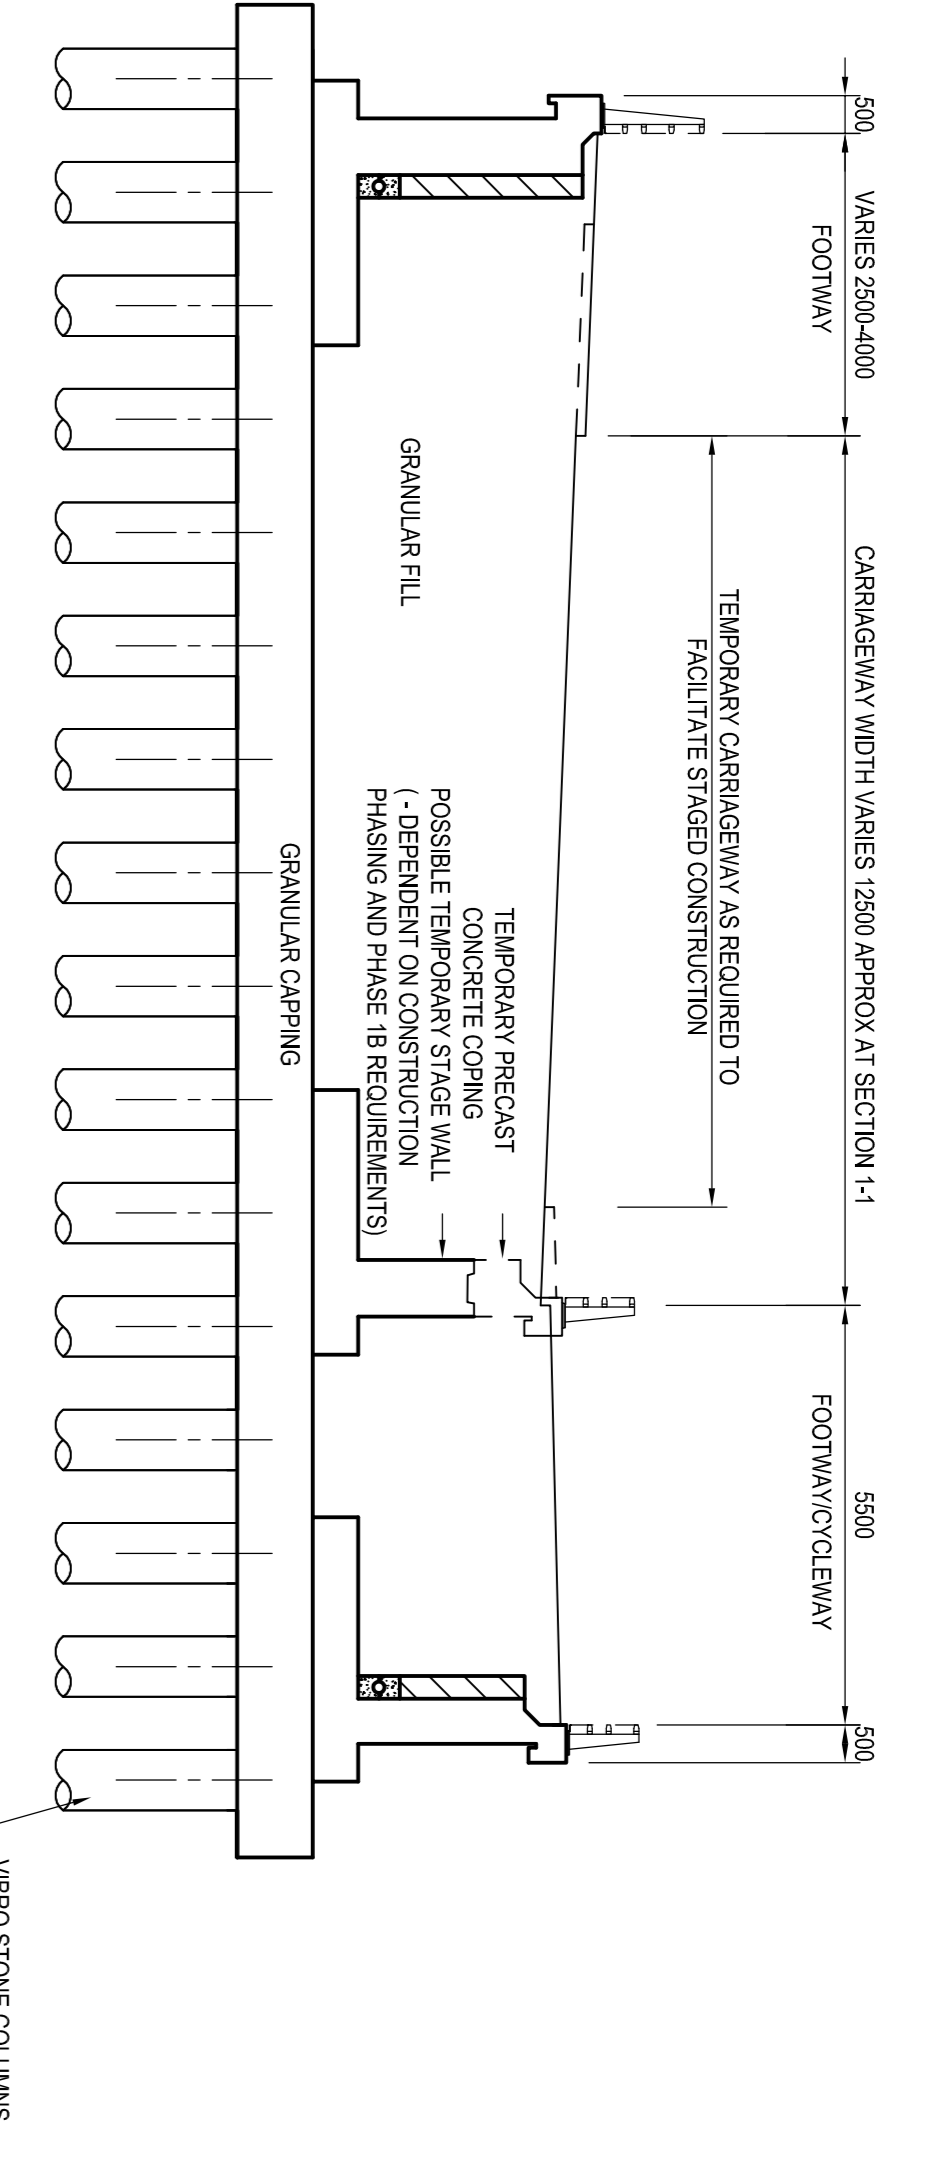

SECTION 1-1
 (1:100)

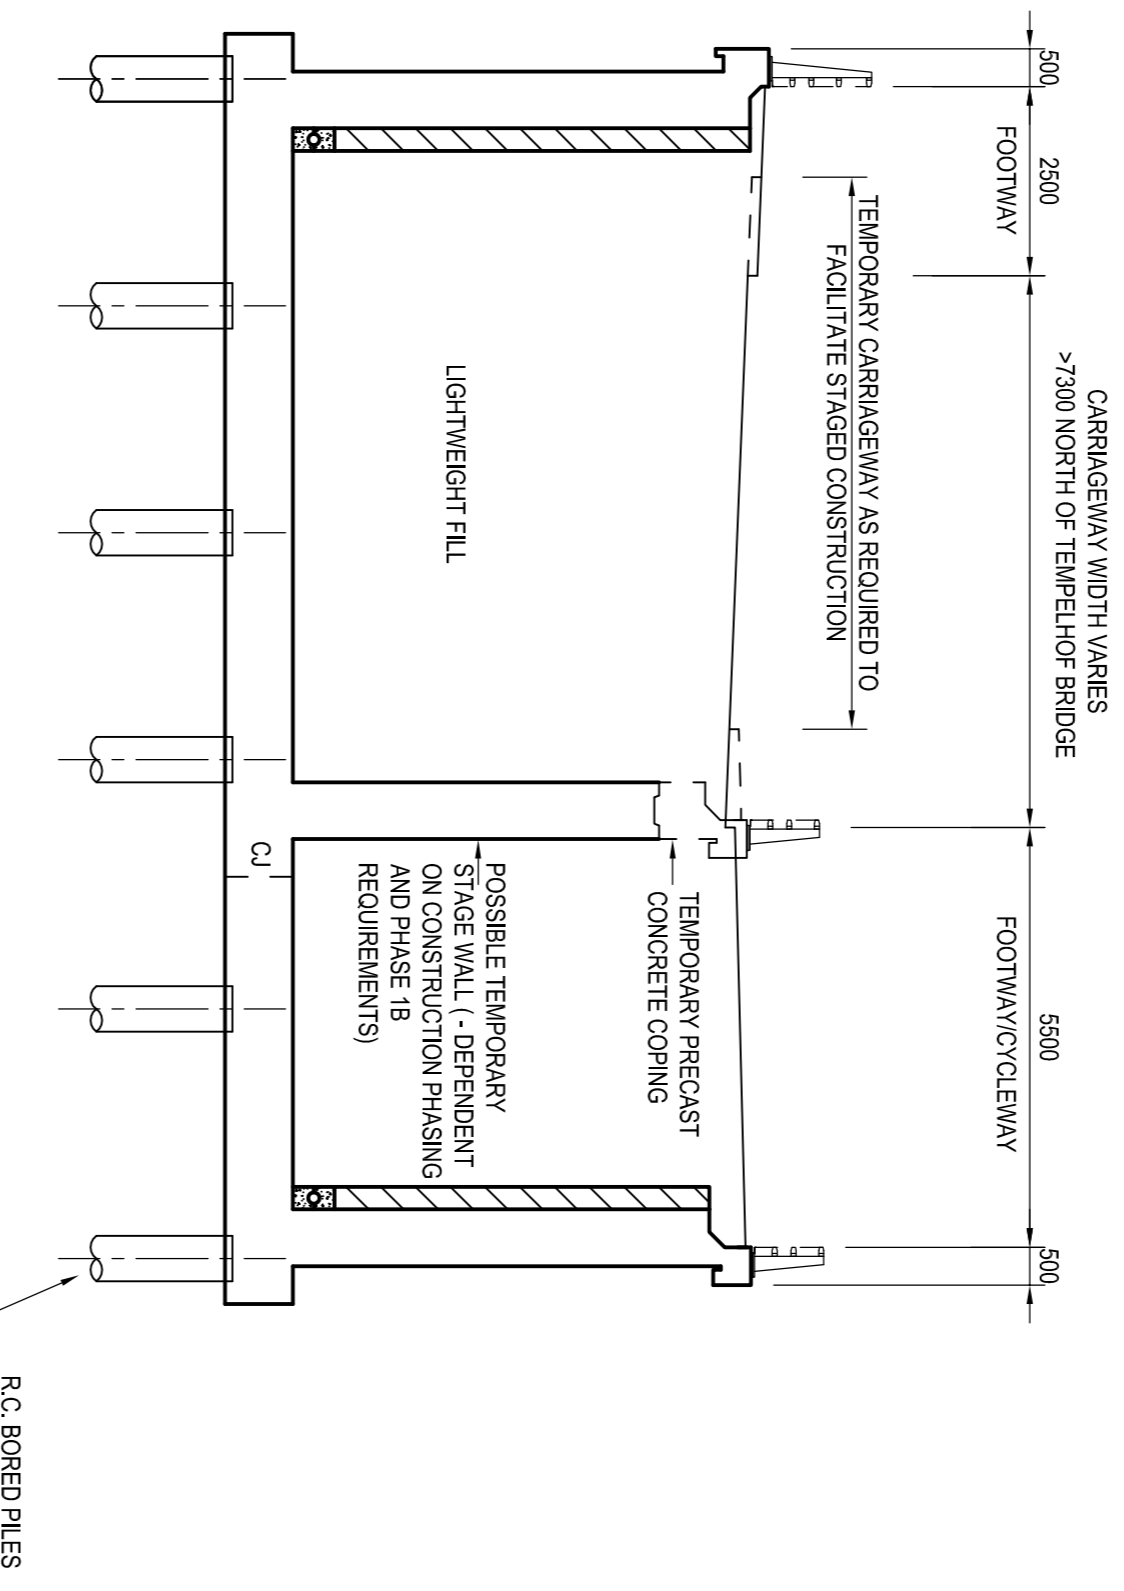

SECTION 2-2
 (1:100)

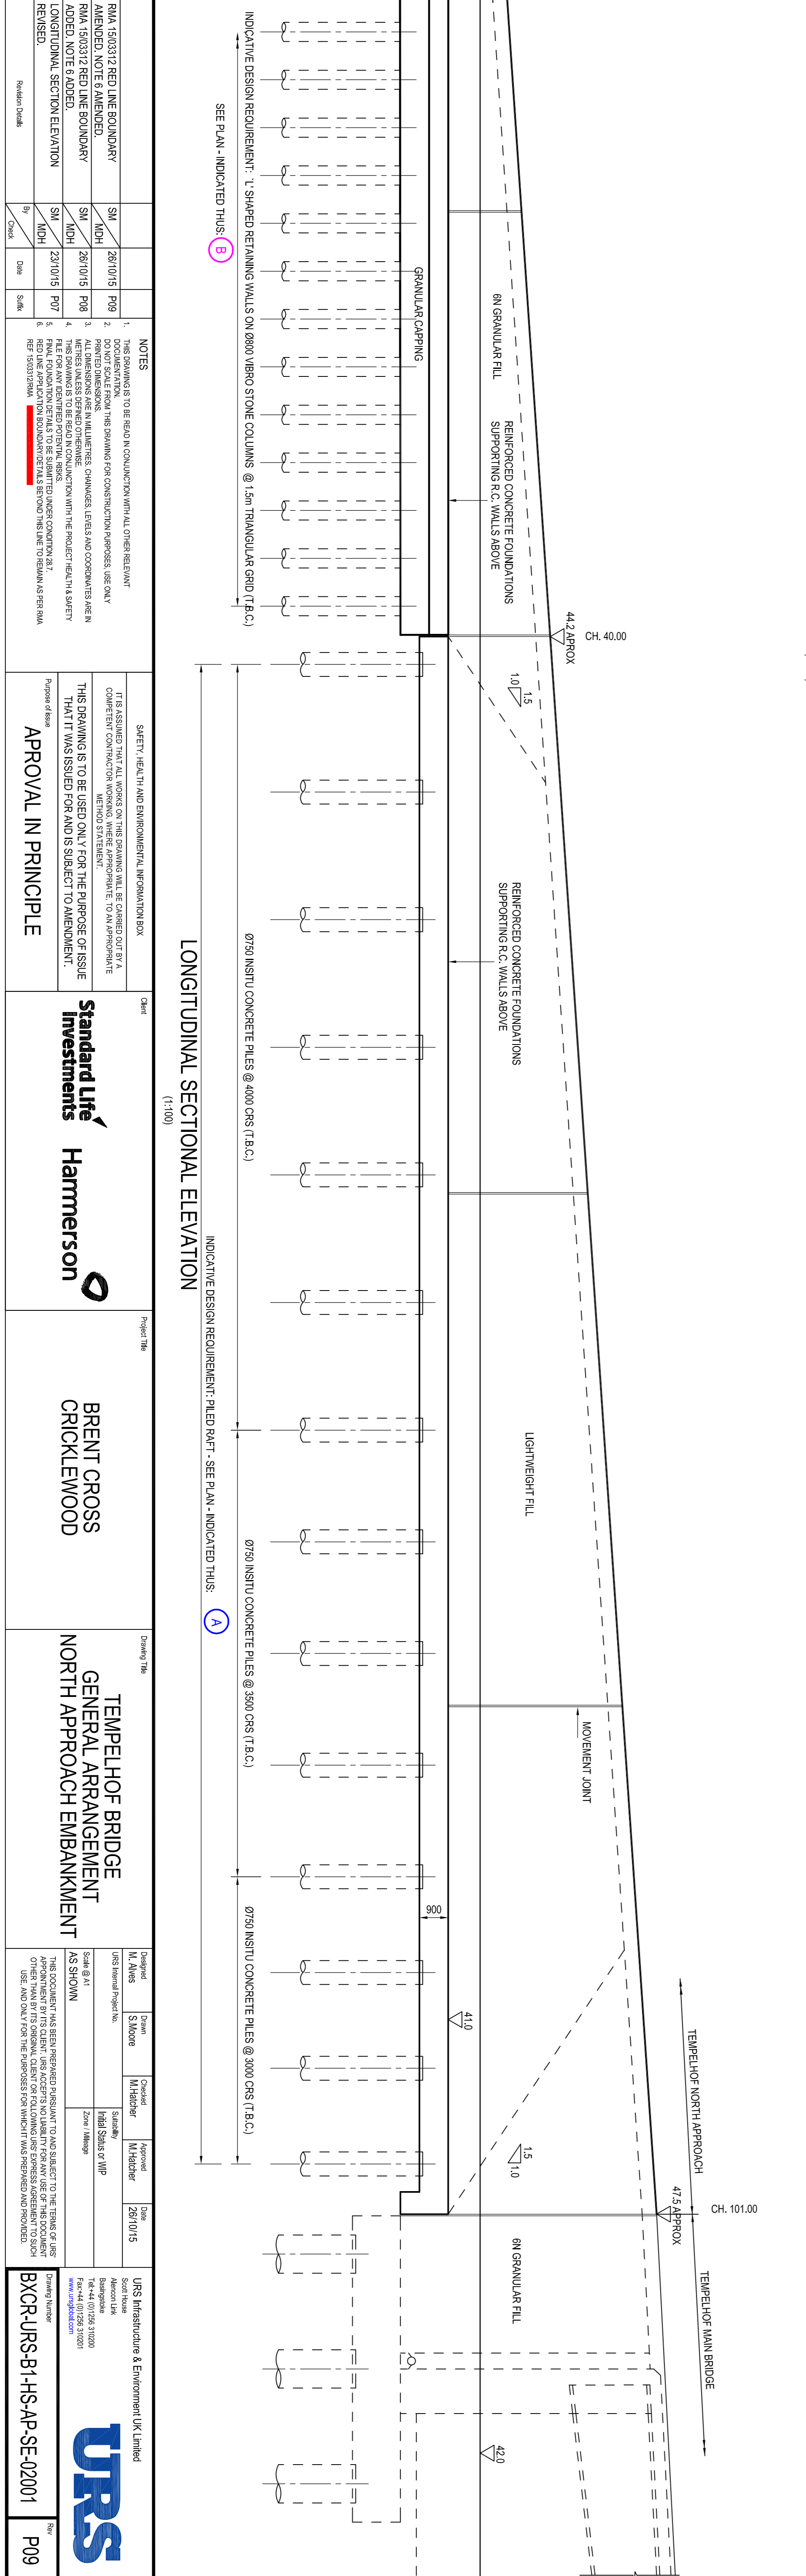

LONGITUDINAL SECTIONAL ELEVATION
 (1:100)


- NOTES**

SAFETY, HEALTH AND ENVIRONMENTAL INFORMATION BOX
 THIS DRAWING IS TO BE USED ONLY FOR THE PURPOSE OF ISSUE THAT IT WAS ISSUED FOR AND IS SUBJECT TO AMENDMENT.
APPROVAL IN PRINCIPLE

Client: **Standard Life Investments**
 Project Title: **BRENT CROSS CRICKLEWOOD**

Contract Title: **TEMPELHOF BRIDGE GENERAL ARRANGEMENT NORTH APPROACH EMBANKMENT**


URS Infrastructure & Environment UK Limited

Contract Number: **BXCRR-JRS-B1-HS-AP-SE-02001**

Sheet: **P09**