
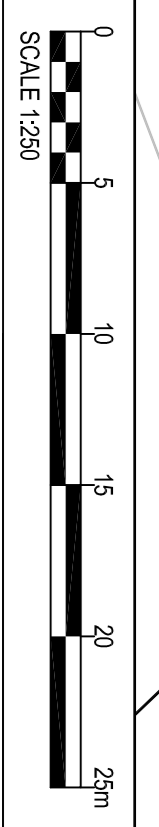
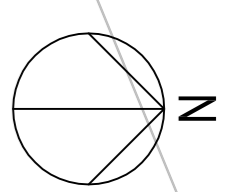


BASED UPON THE ORNANCE SURVEY  
 MAPPING WITH THE PERMISSION OF THE  
 STATIONERY OFFICE © CROWN COPYRIGHT.  
 UNAUTHORISED REPRODUCTION INFRINGES  
 CROWN COPYRIGHT AND MAY LEAD TO  
 PROSECUTIONS OR CIVIL PROCEEDINGS.  
 AIR SHAKL LTD LICENSE NO. 10044621

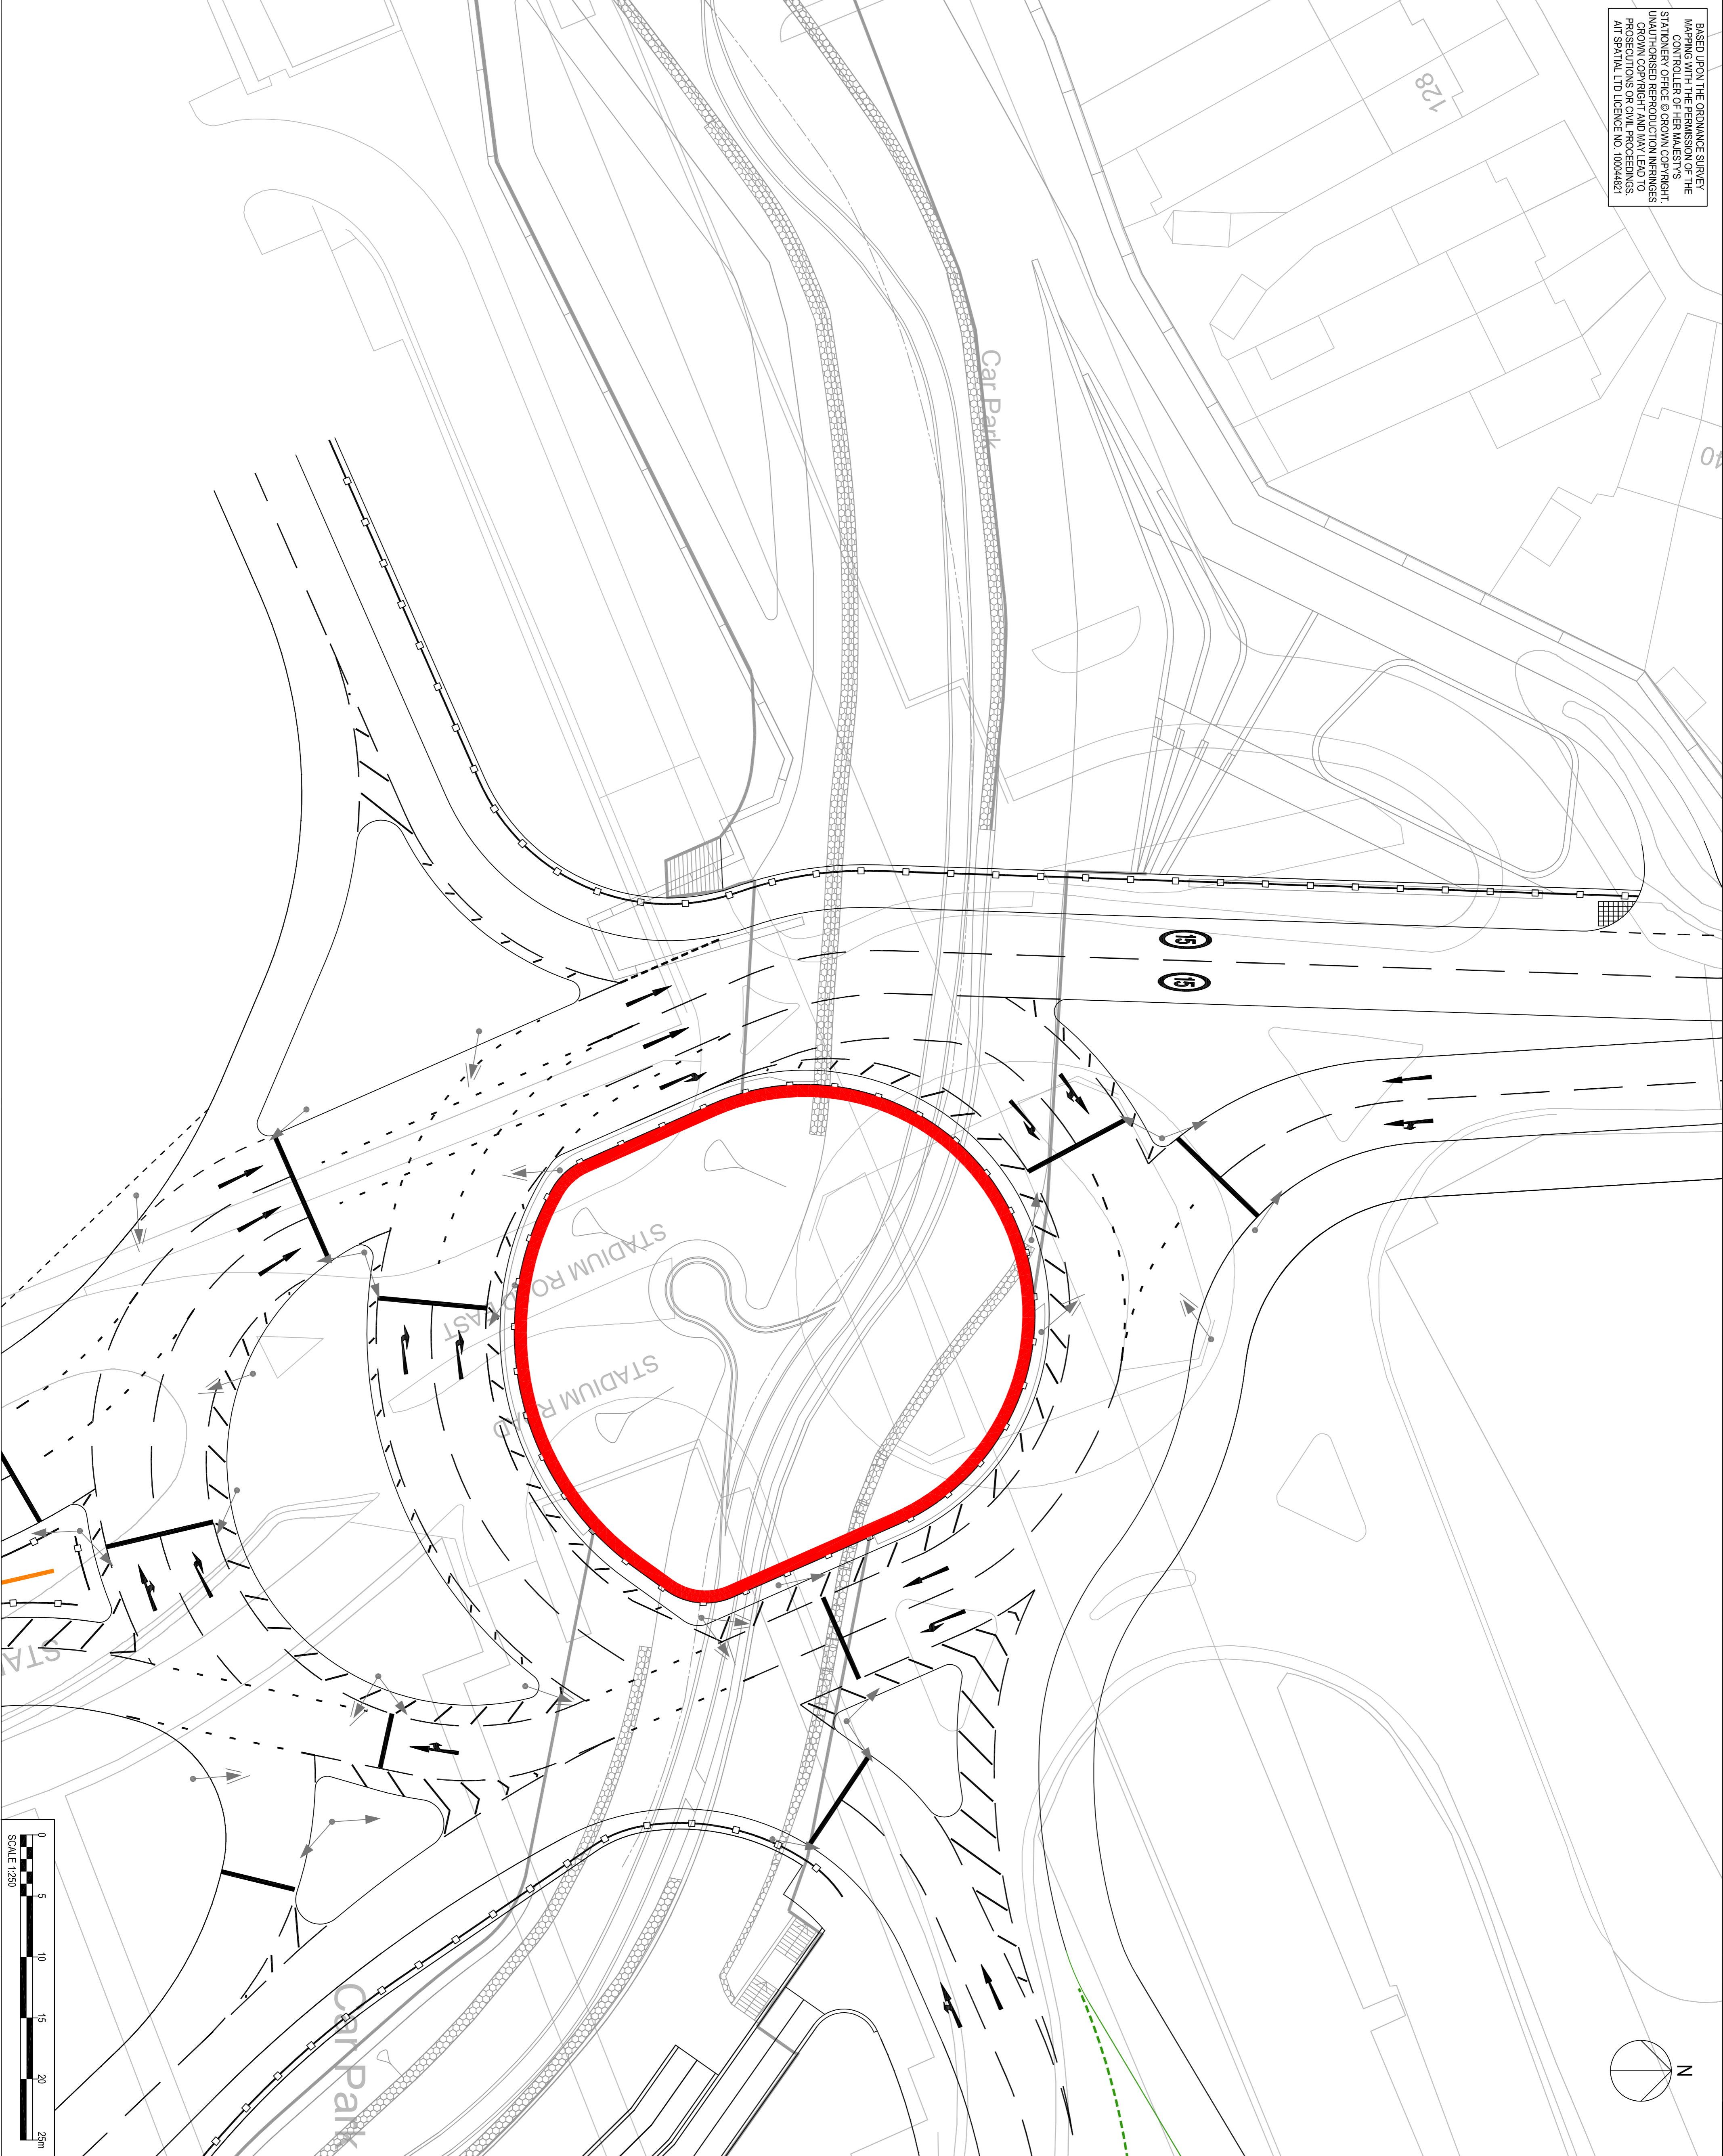

**SAFETY, HEALTH AND ENVIRONMENTAL INFORMATION BOX**

IT IS ASSUMED THAT ALL WORKS ON THIS DRAWING WILL BE CARRIED OUT IN A  
 COMPLETELY SAFE MANNER. WHERE APPROPRIATE, TO AN APPROPRIATE  
 METHOD STATEMENT.

**THIS DRAWING IS TO BE USED ONLY FOR THE PURPOSE OF ISSUE  
 THAT IT WAS ISSUED FOR AND IS SUBJECT TO AMENDMENT.**

**NOTES**

1. THIS DRAWING IS TO BE READ IN CONJUNCTION WITH ALL OTHER RELEVANT DOCUMENTATION.
2. DO NOT SCALE FROM THIS DRAWING FOR CONSTRUCTION PURPOSES. USE ONLY DIMENSIONS GIVEN ON THE DRAWING.
3. ALL DIMENSIONS, CHANGES, LETTERS AND COMMENTS ARE IN METRES UNLESS OTHERWISE STATED.
4. REFERRED DIMENSIONS ARE GIVEN IN CONJUNCTION WITH THE PROJECT HEALTH & SAFETY FILE FOR ANY IDENTIFIED POTENTIAL RISKS.
5. BUS STOP LOCATIONS ARE INDICATIVE AND WILL BE AGREED WITH THE BUSSES SWING OPERATOR.

**KEY:**

RED LINE APPLICATION BOUNDARY/DETAILS  
 BEYOND THIS LINE TO REMAIN AS PER RMA  
 REF: 1903312/RMA

| Boundary         | From | To | Date         |
|------------------|------|----|--------------|
| BOUNDARY AMENDED | JP   | NB | 28.10.15 P02 |
| FIRST ISSUE      | JP   | NB | 27.10.15 P01 |

**RESERVED MATTERS**

**Standard Life Investments** **Hammerston**

**BRENT CROSS CRICKLEWOOD**

**BRENT CROSS PHASE 1A NORTH  
 SITE LOCATION PLAN  
 RIVERSIDE PARK IN VICINITY  
 OF RIVER BRIDGE 1 RMA**

| Drawn By | Checked By | Approved By | Date     |
|----------|------------|-------------|----------|
| JP       | A. Alty    | A. Alty     | 28/10/15 |

URS Infrastructure & Environment UK Limited  
 Scott House  
 100, Riverside Way  
 Cricklewood, London NW9 6LH  
 Tel: +44 (0) 2083 31000  
 Fax: +44 (0) 2083 31001  
[www.urscorp.com](http://www.urscorp.com)

Drawing Number: **BXCR-URS-AH-RM-SK-CE-00013** Rev: **P02**