


BASED UPON THE ORDNANCE SURVEY
 MAPPING WITH THE PERMISSION OF THE
 CONTROLLER OF HER MAJESTY'S
 STATIONERY OFFICE © CROWN COPYRIGHT.
 UNAUTHORISED REPRODUCTION INFRINGES
 CROWN COPYRIGHT AND MAY LEAD TO
 PROSECUTIONS OR CIVIL PROCEEDINGS.
 AIT SPATIAL LTD LICENCE NO. 100044821

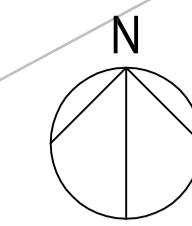

SAFETY, HEALTH AND ENVIRONMENTAL INFORMATION BOX

IT IS ASSUMED THAT ALL WORKS ON THIS DRAWING WILL BE CARRIED OUT BY A
 COMPETENT CONTRACTOR WORKING, WHERE APPROPRIATE, TO AN APPROPRIATE
 METHOD STATEMENT.


THIS DRAWING IS TO BE USED ONLY FOR THE PURPOSE OF ISSUE
 THAT IT WAS ISSUED FOR AND IS SUBJECT TO AMENDMENT.

NOTES

1. THIS DRAWING IS TO BE READ IN CONJUNCTION WITH ALL OTHER RELEVANT DOCUMENTATION.
2. DO NOT SCALE FROM THIS DRAWING FOR CONSTRUCTION PURPOSES. USE ONLY PRINTED DIMENSIONS.
3. ALL DIMENSIONS, CHANGES, LEVELS AND COORDINATES ARE IN METRES UNLESS DEFINED OTHERWISE.
4. THIS DRAWING IS TO BE READ IN CONJUNCTION WITH THE PROJECT HEALTH & SAFETY FILE FOR ANY IDENTIFIED POTENTIAL RISKS.
5. BUS STOP LOCATIONS ARE INDICATIVE AND WILL BE AGREED WITH TFL BUSES DURING DETAILED DESIGN.

KEY:

RED LINE APPLICATION BOUNDARY/DETAILS
 BEYOND THIS LINE TO REMAIN AS PER RMA
 REF 15/03312/RMA

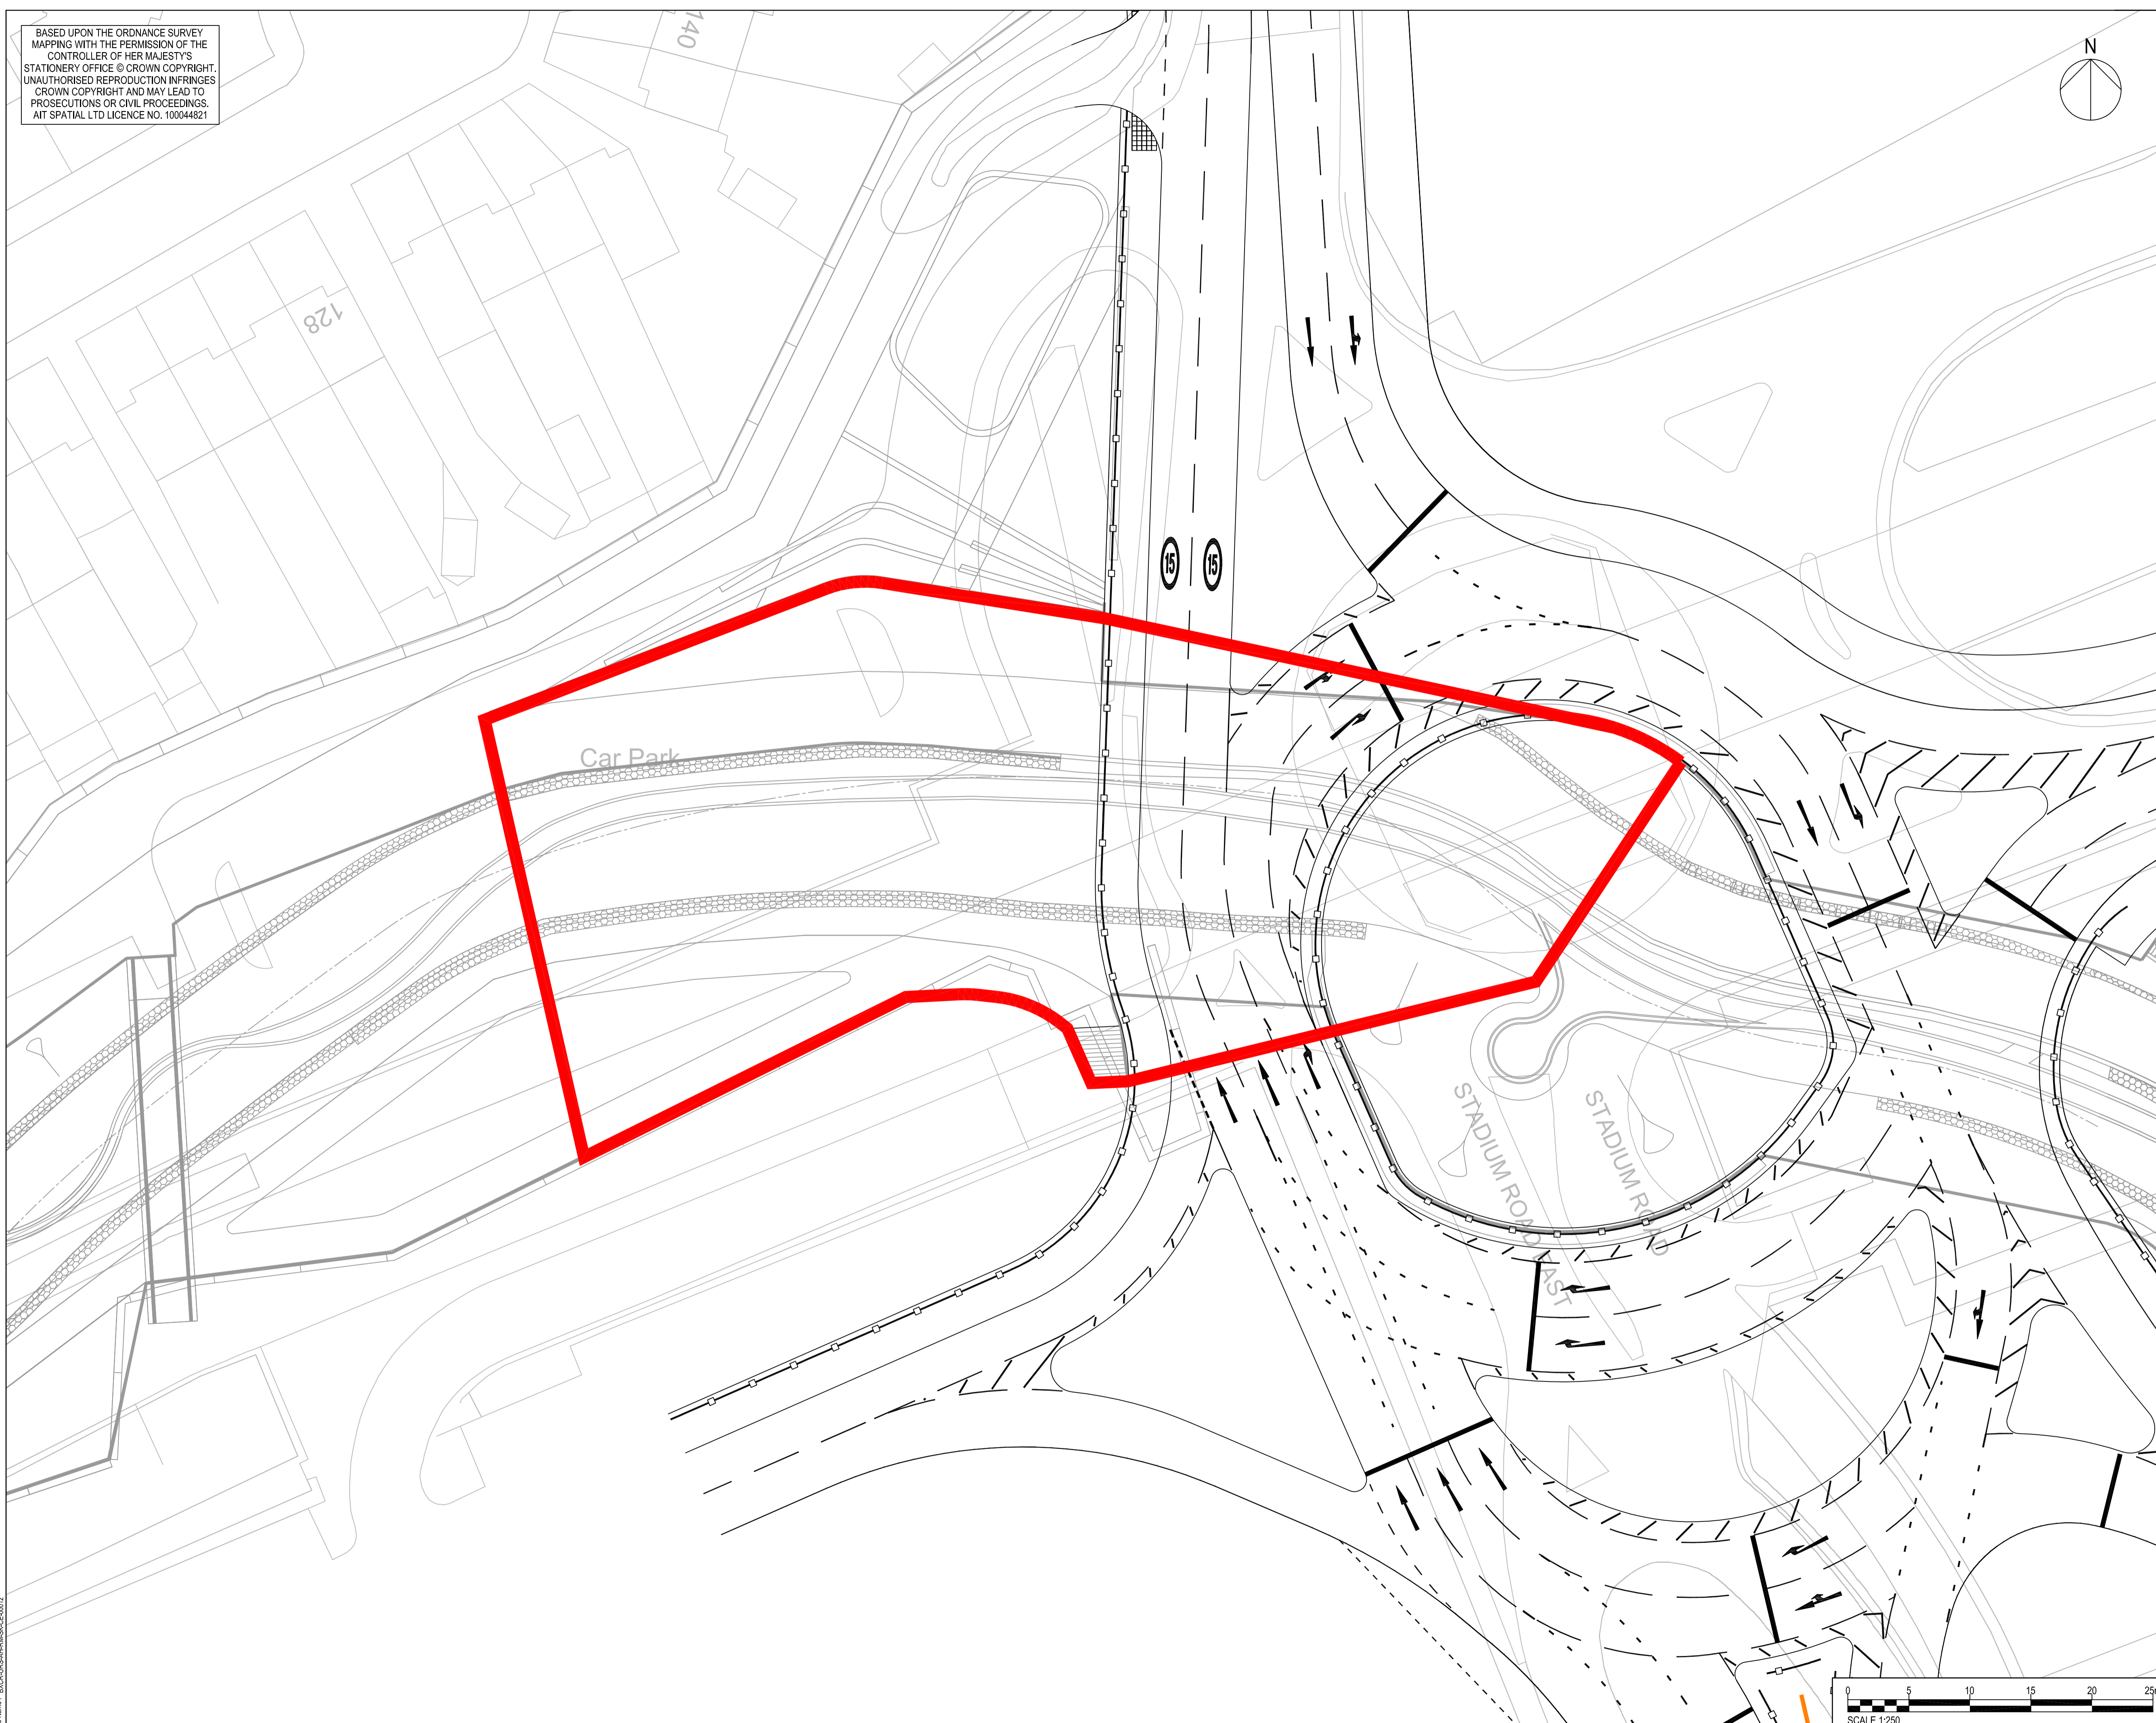

FIRST ISSUE	JP	NB	27.10.15	P01
Revision Details	By	Check	Date	Suffix

PURPOSE OF ISSUE: RESERVED MATTERS

Client:


Project Title:
BRENT CROSS CRICKLEWOOD

Drawing Title:
**BRENT CROSS PHASE 1A NORTH
 SITE LOCATION PLAN
 RIVER BRIDGE 1 AND RIVER BRENT
 ALTERATION AND DIVERSION RMA**

Designed J.Piper	Drawn J.Piper	Checked J. Boyman	Approved J. Boyman	Date 28/10/15
URS Internal Project No. 47065005			Suitability Fit for Information	
Scale @ A1 1:250			Zone	

THIS DOCUMENT HAS BEEN PREPARED PURSUANT TO AND SUBJECT TO THE TERMS OF URS' APPOINTMENT BY ITS CLIENT. URS ACCEPTS NO LIABILITY FOR ANY USE OF THIS DOCUMENT OTHER THAN BY ITS ORIGINAL CLIENT OR FOLLOWING URS' EXPRESS AGREEMENT TO SUCH USE, AND ONLY FOR THE PURPOSES FOR WHICH IT WAS PREPARED AND PROVIDED.

URS Infrastructure & Environment UK Limited
 Scott House
 Alton Lane
 Basingstoke
 Tel: +44 (0) 1256 310200
 Fax: +44 (0) 1256 310201
www.urs.co.uk

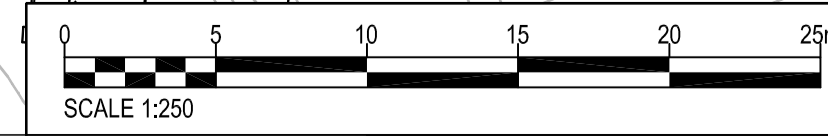

Drawing Number	Rev
BXCR-URS-AH-RM-SK-CE-00012	P01

Plot Date: 10/28/2015 9:29 AM
 File Name: BXCR-URS-AH-RM-SK-CE-00012