




GENERAL NOTES
 All rights reserved.
 All drawings and written material appearing here, constitute original and unpublished work of the Architect and may not be duplicated, used or disclosed without written consent of the Architect.
 Notes and material designations are typical for similar conditions unless otherwise indicated.
 Do not scale from this drawing except for town planning purposes.
 Please see notes attached at drawing notes C1.
 Where it is a composite drawing of CRTKL + CT, CT buildings are indicated in grey.

-  Existing Shopping Centre
-  Existing JL Structure to be demolished.

REV NO.	DATE	DESCRIPTION
P5	21/04/17	RMA Final Issue A
P4	29/03/17	RMA Final Issue
P3	17/03/17	RMA Draft 3
P2	06/03/17	RMA Draft 2
P1	10/02/17	RMA Draft Issue for Comment

KEY PLAN

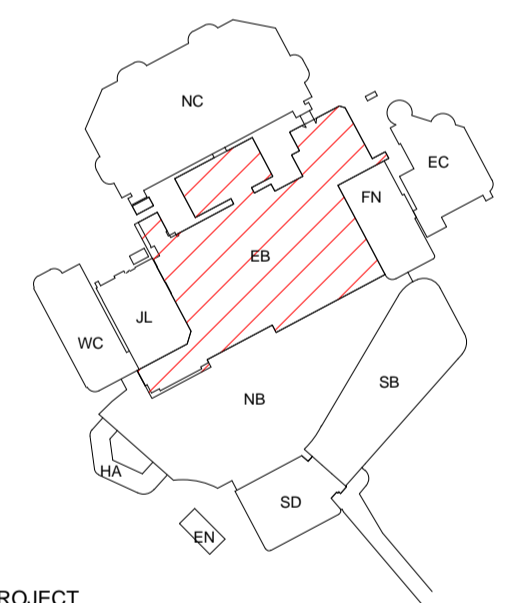

PROJECT

Brent Cross Phase 1B (North) RMA

CLIENT



CALLISOR TKL
 A DESIGN CONSULTANCY OF ARCADIS

CALLISOR TKL
 25 Farringdon Street, 10th Floor
 London EC4A 4AB
 T+44(0)20 7306 0404

SHEET IDENTIFICATION

ZONE EB - GA PLAN - LEVEL 01


STATUS

PLANNING

PROJECT NUMBER	DATE DRAWN	02/06/17
50-14026	SCALE @ A1:	1: 750
	DRAWN BY:	LM
	CHECKED BY:	NG

08069-CRL-EB-010-DR-P-12153 P5

© 2016 CALLISOR TKL UK Ltd

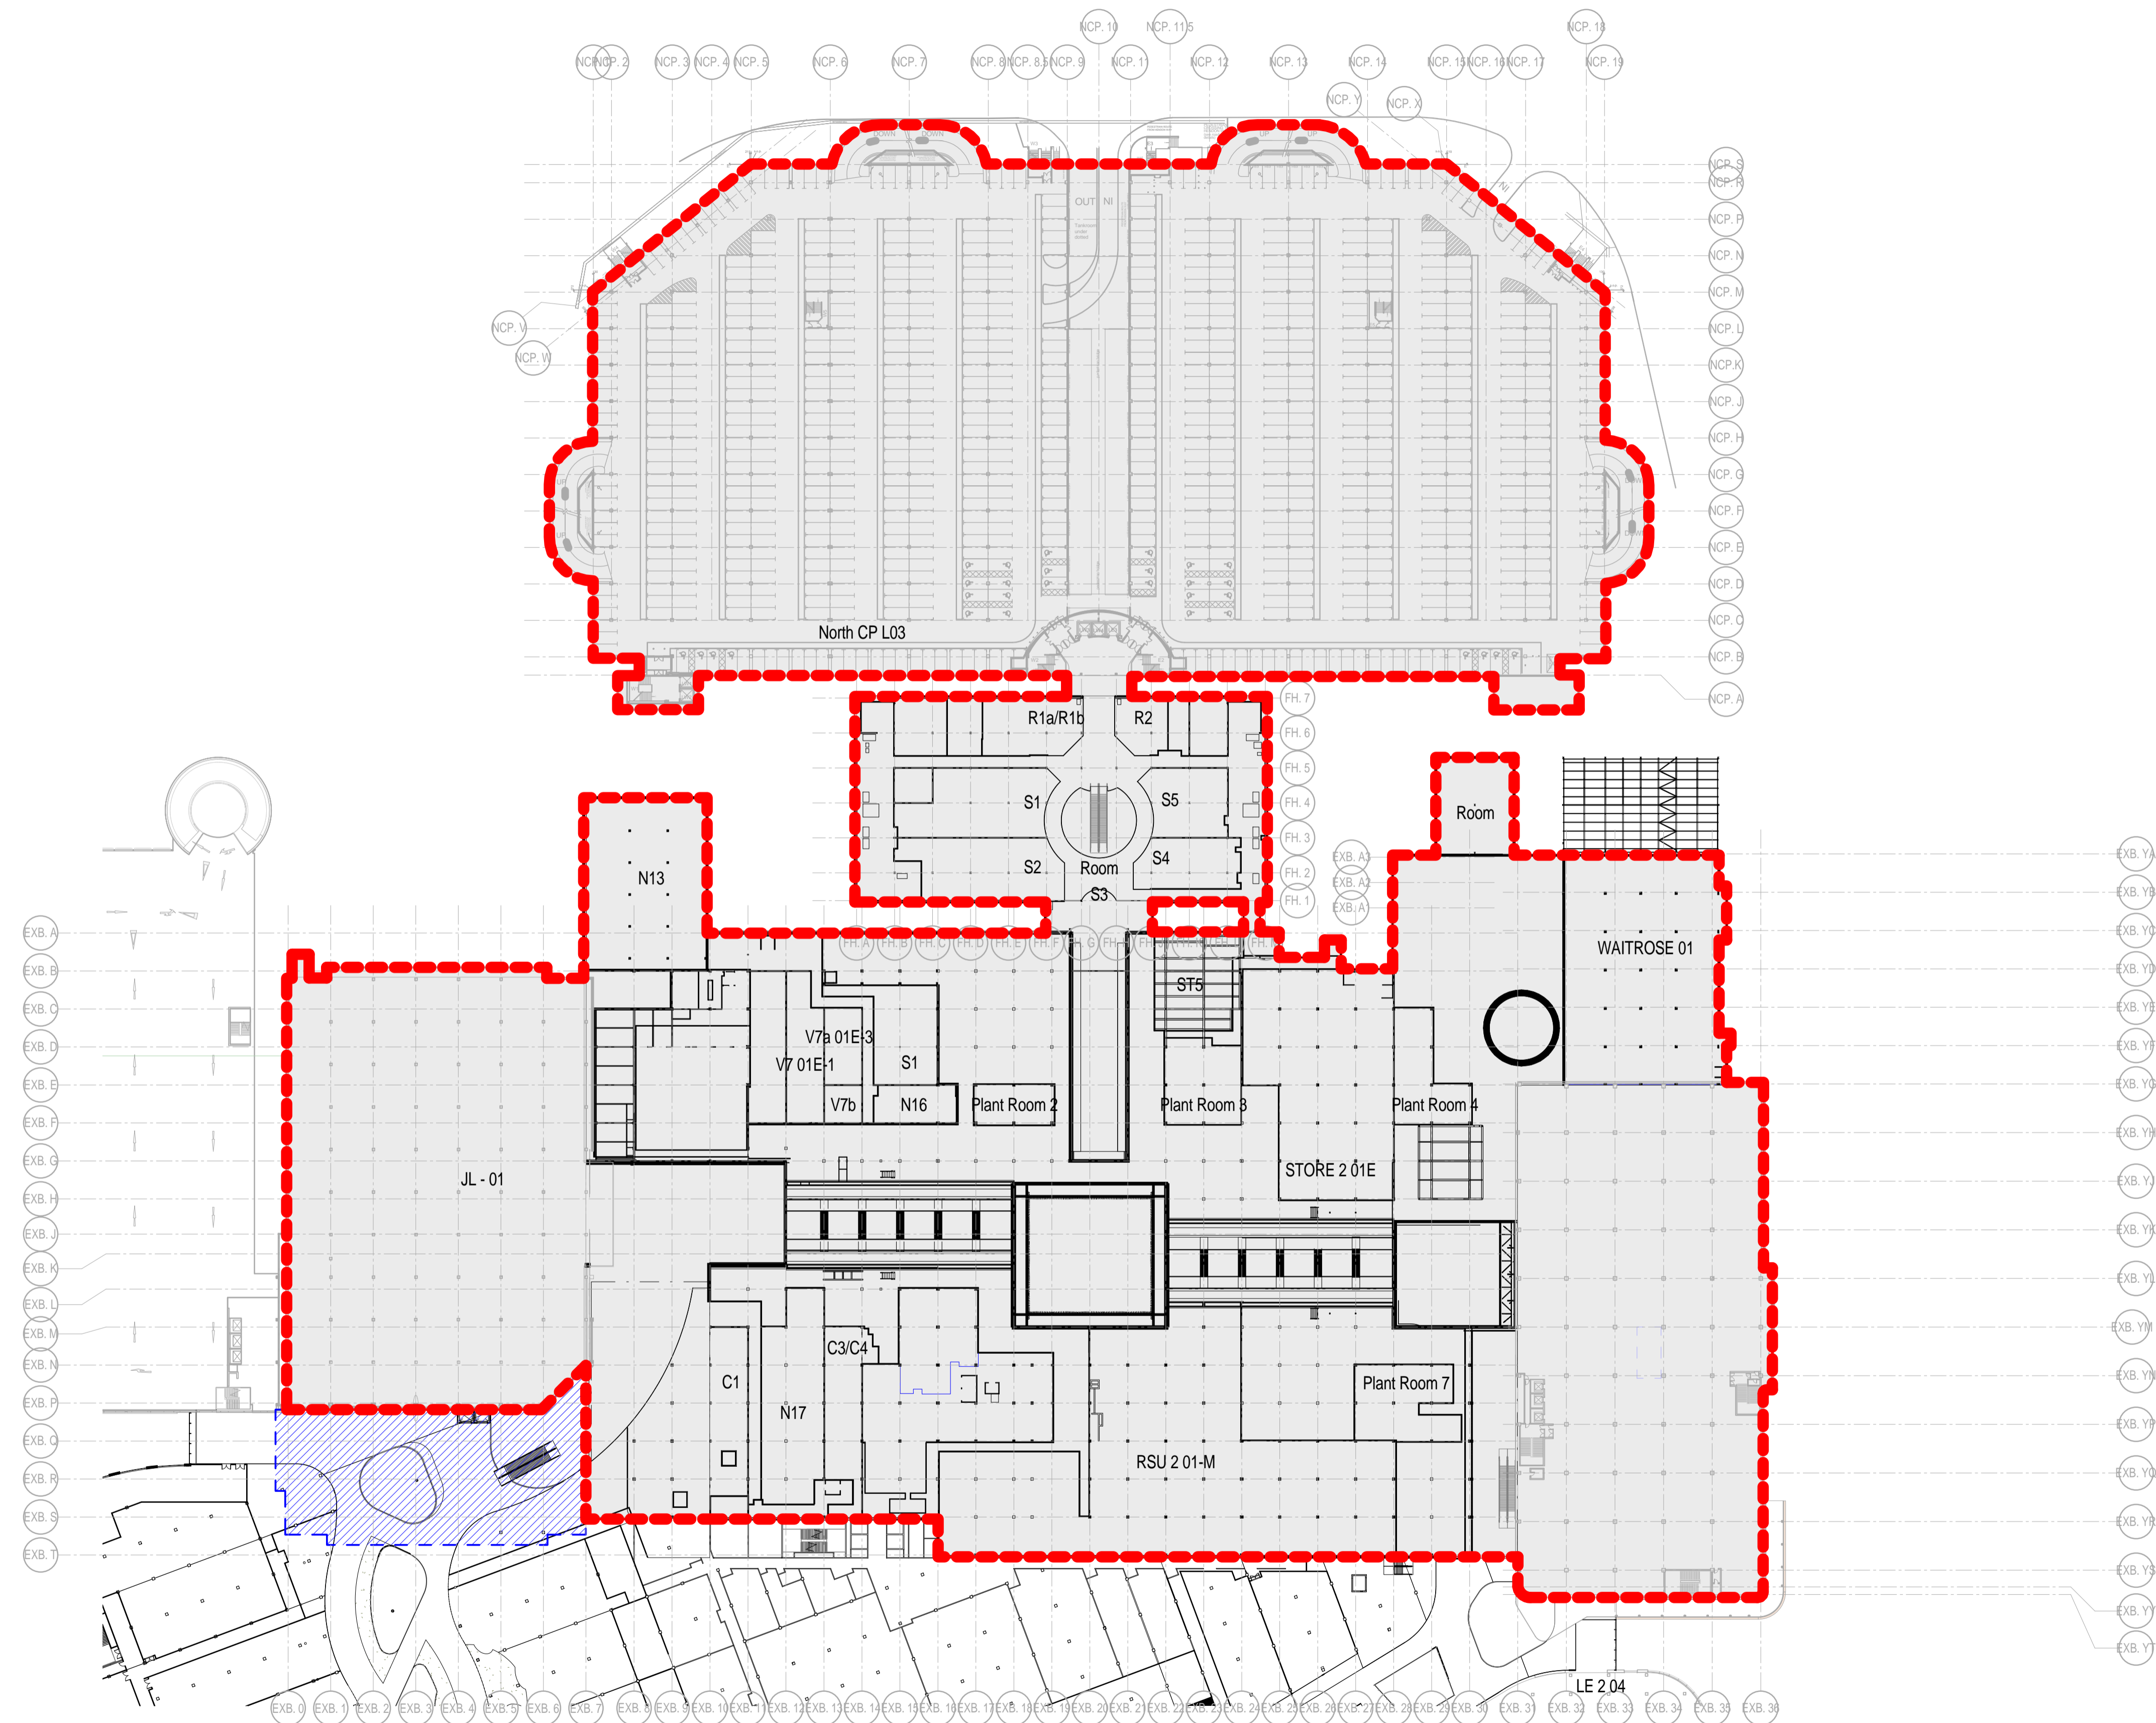

1 LEVEL 01 PLAN
 1: 750



25/04/2017 15:02:39