



GENERAL NOTES
 All rights reserved.
 All drawings and written material appearing here, constitute original and unpublished work of the Architect and may not be duplicated, used or disclosed without written consent of the Architect.
 Notes and material designations are typical for similar conditions unless otherwise indicated.
 Do not scale from this drawing except for town planning purposes.
 Please see notes attached at drawing notes C1.
 Where it is a composite drawing of CRTKL + CT, CT buildings are indicated in grey.

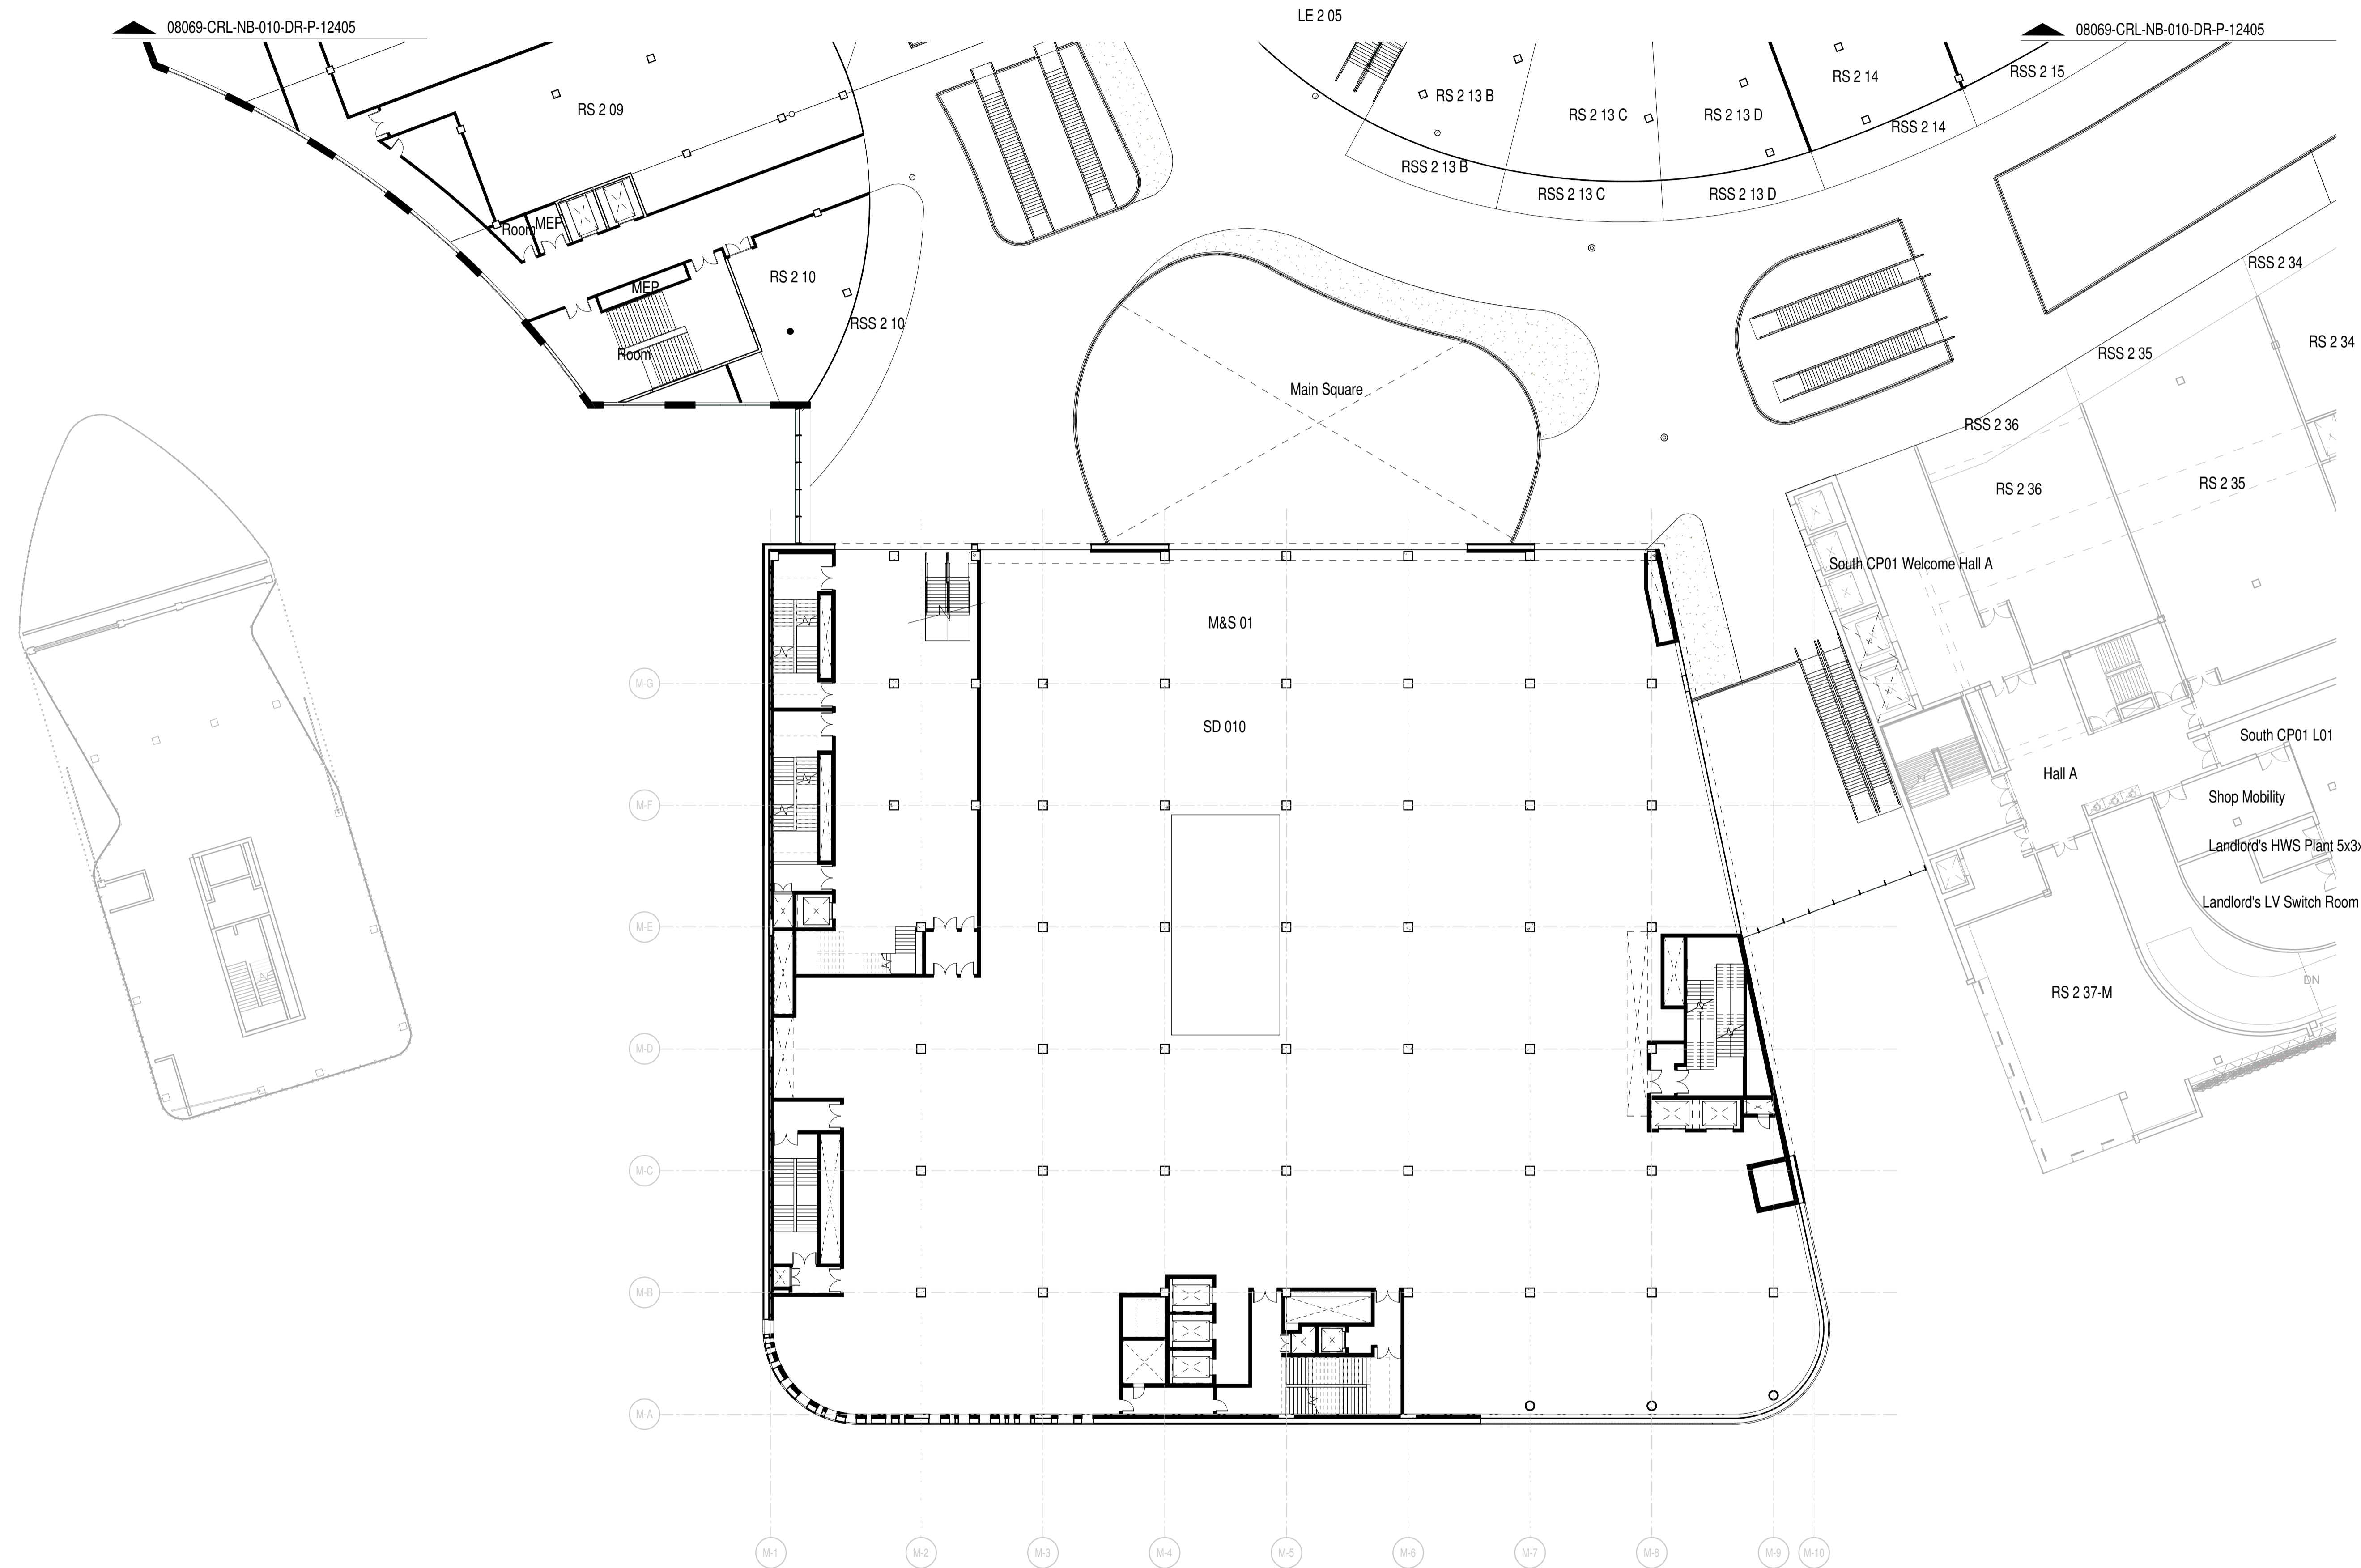

REV NO.	DATE	DESCRIPTION
P5	21/04/17	RMA Final Issue A
P4	29/03/17	RMA Final Issue
P3	17/03/17	RMA Draft 3
P2	06/03/17	RMA Draft 2
P1	10/02/17	RMA Draft Issue for Comment

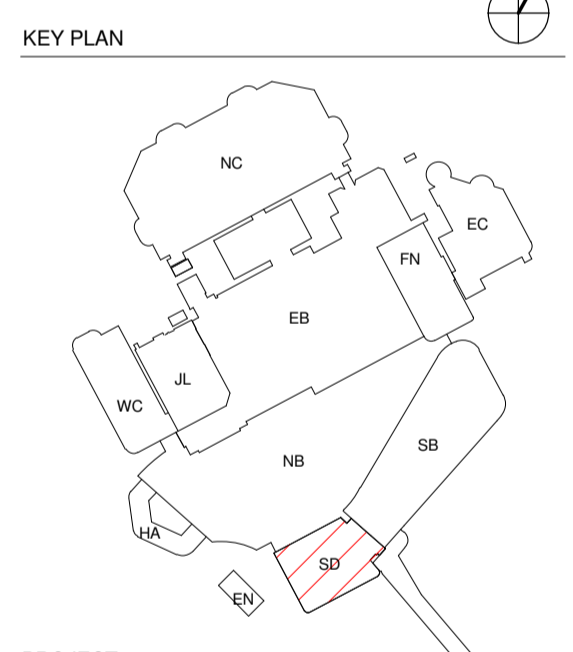

Brent Cross Phase 1B (North) RMA



CALLISORTKL
 A DESIGN CONSULTANCY OF ARCADIS

CALLISORTKL
 25 Farringdon Street, 10th Floor
 London EC4A 4AB
 T: +44(0)20 7306 0404

SOUTHERN DEPARTMENT - GA PLAN - LEVEL 01

PLANNING

PROJECT NUMBER 50-14026	DATE DRAWN 02/06/17	SCALE @ A1: 1 : 250
DRAWN BY: LM	CHECKED BY: NG	

08069-CRL-SD-010-DR-P-12016 P5

21/04/2017 11:16:27