



**GENERAL NOTES**  
 All rights reserved.  
 All drawings and written material appearing here, constitute original and unpublished work of the Architect and may not be duplicated, used or disclosed without written consent of the Architect.  
 Notes and material designations are typical for similar conditions unless otherwise indicated.  
 Do not scale from this drawing except for town planning purposes.  
 Please see notes attached at drawing notes C1.  
 Where it is a composite drawing of CRTKL + CT, CT buildings are indicated in grey.

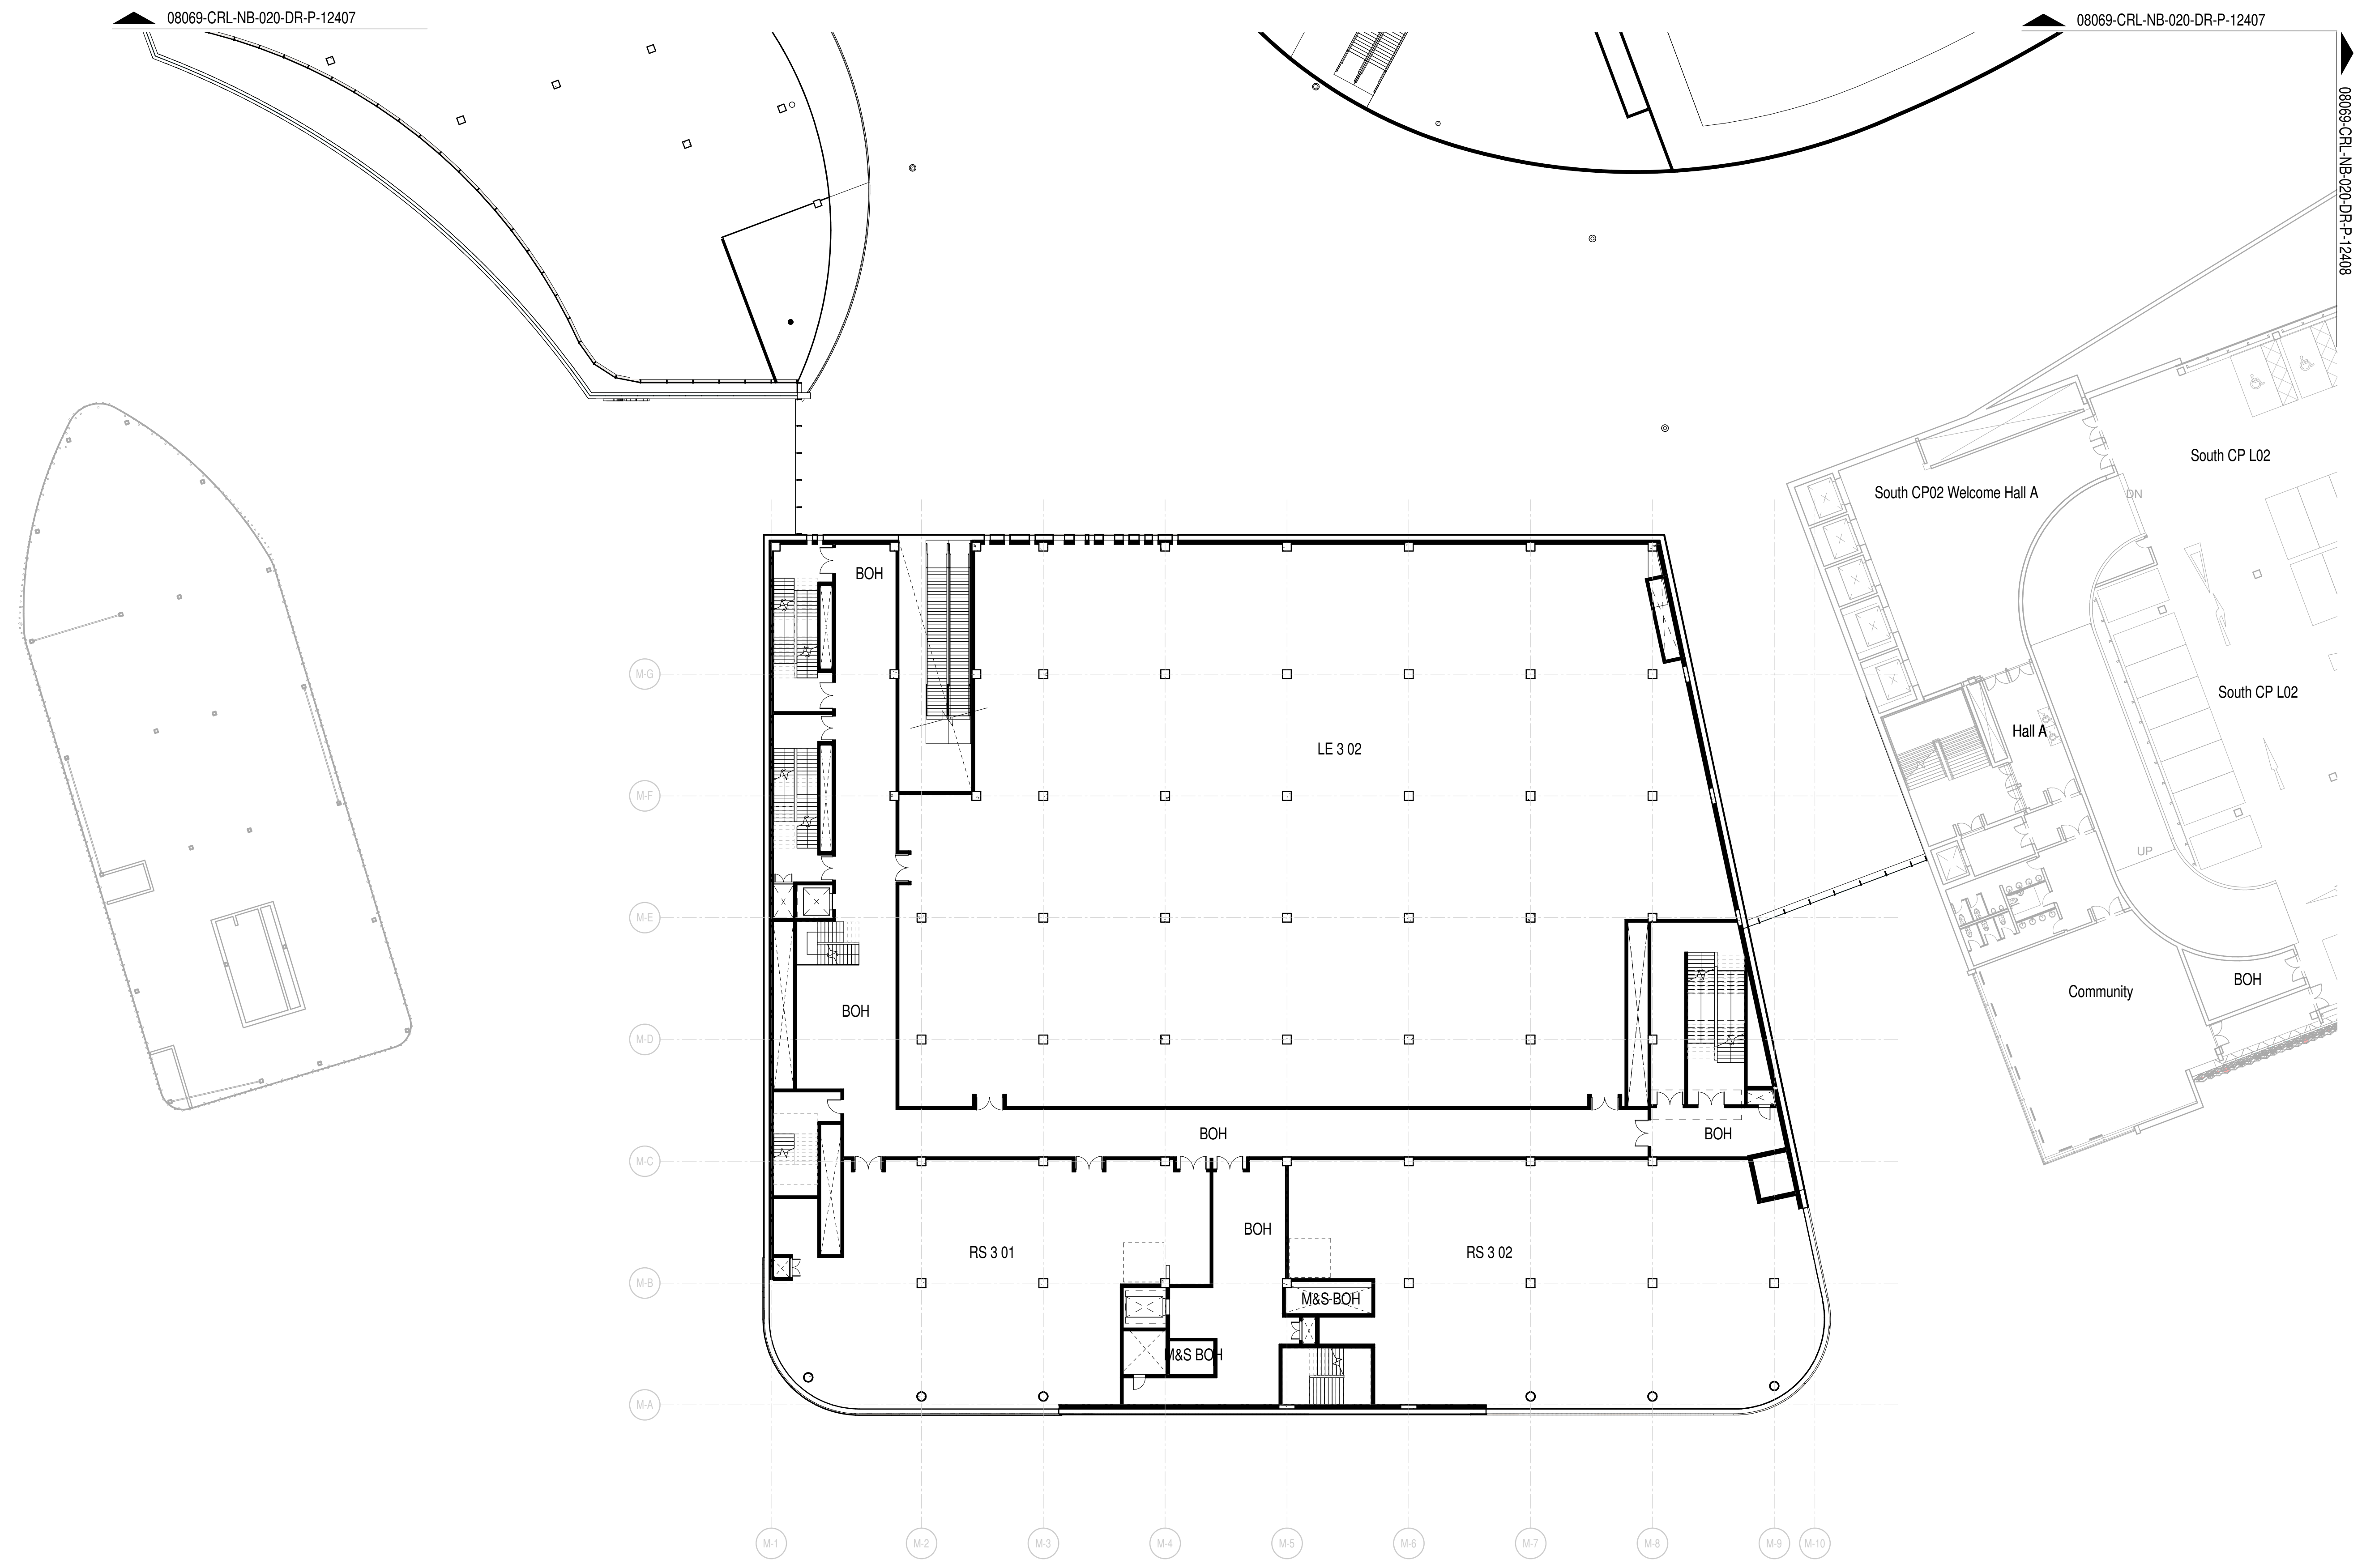

REV NO.	DATE	DESCRIPTION
P5	21/04/17	RMA Final Issue A
P4	29/03/17	RMA Final Issue
P3	17/03/17	RMA Draft 3
P2	06/03/17	RMA Draft 2
P1	10/02/17	RMA Draft Issue for Comment

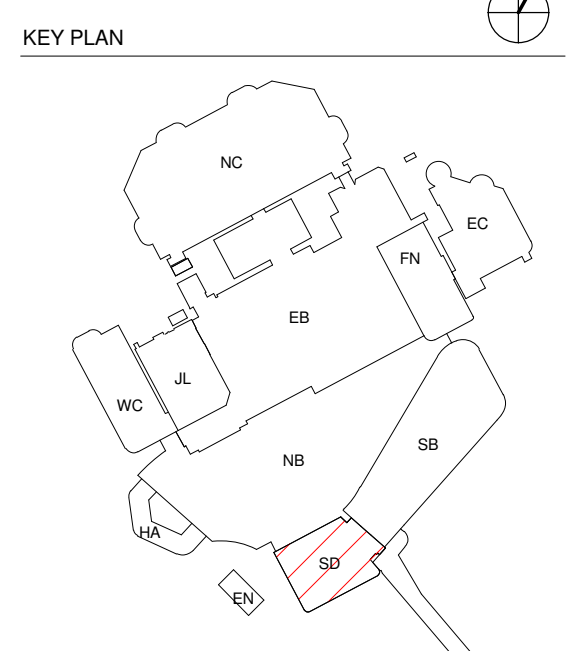

**Brent Cross Phase 1B (North) RMA**



**CALLISONRTKL**  
 A DESIGN CONSULTANCY OF ARCADIS

CALLISONRTKL  
 25 Farringdon Street, 10th Floor  
 London EC4A 4AB  
 T: +44(0)20 7306 0404

**SOUTHERN DEPARTMENT - GA PLAN - LEVEL02**

**PLANNING**

PROJECT NUMBER	DATE DRAWN	SCALE @ A1
50-14026	02/06/17	1 : 250
DRAWN BY:	CHECKED BY:	
LM	NG	



21/04/2017 11:17:36