



GENERAL NOTES
 All rights reserved.
 All drawings and written material appearing here, constitute original and unpublished work of the Architect and may not be duplicated, used or disclosed without written consent of the Architect.
 Notes and material designations are typical for similar conditions unless otherwise indicated.
 Do not scale from this drawing except for town planning purposes.
 Please see notes attached at drawing notes Q1.
 Where it is a composite drawing of CRTKL + CT, CT buildings are indicated in grey.

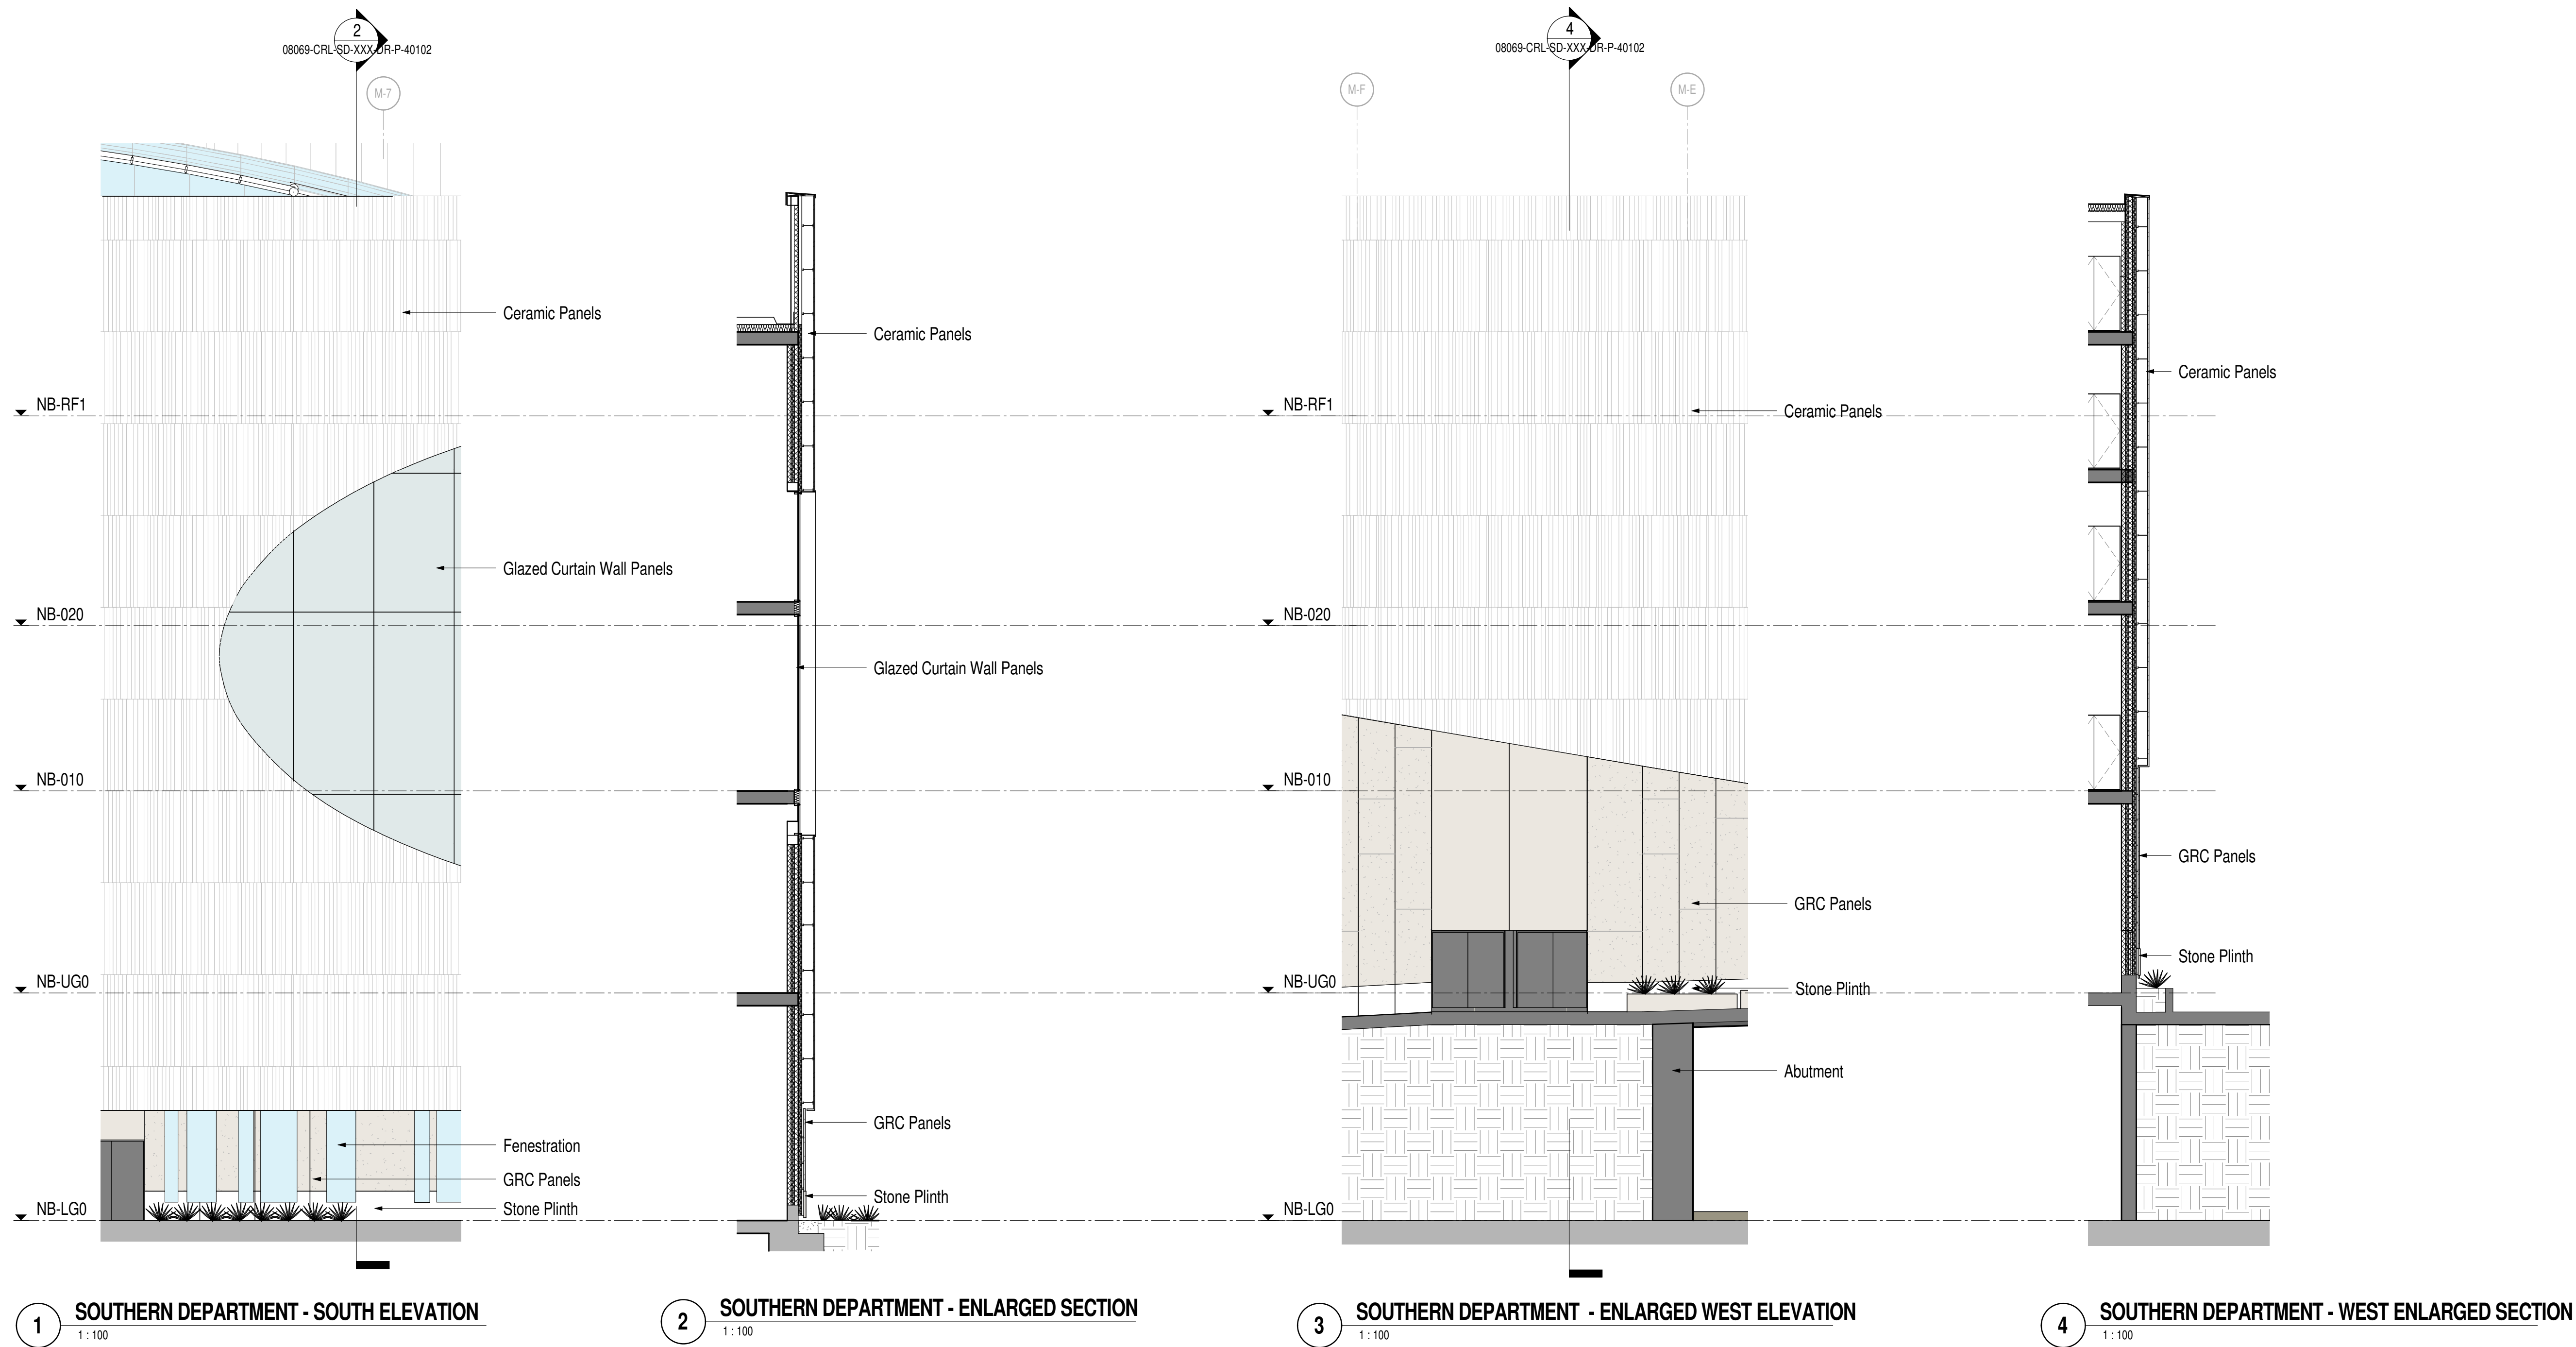

REV NO.	DATE	DESCRIPTION
P4	21/04/17	RMA Final Issue A
P3	29/03/17	RMA Final Issue
P2	17/03/17	RMA Draft 3
P1	06/03/17	RMA Draft 2

KEY PLAN

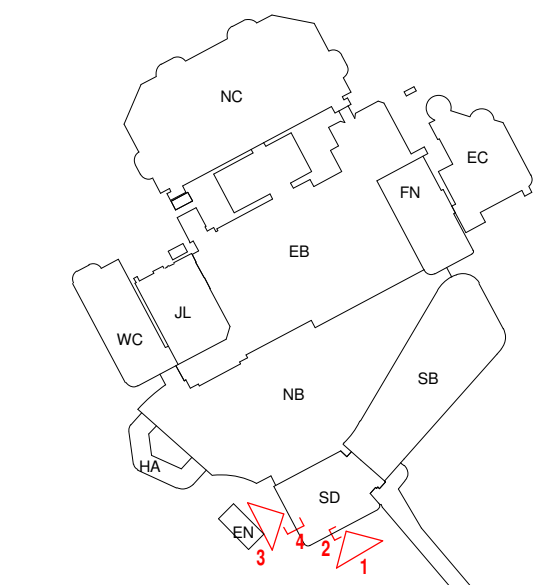

PROJECT

Brent Cross Phase 1B (North) RMA

CLIENT



CALLISONRTKL
 A DESIGN CONSULTANCY OF ARCADIS

CALLISONRTKL
 25 Farringdon Street, 10th Floor
 London EC4A 4AB
 T: +44(0)20 7306 0404

SHEET IDENTIFICATION
 TITLE

SOUTHERN DEPARTMENT ENLARGED ELEVATION & SECTION

PLANNING

PROJECT NUMBER	DATE DRAWN	02/23/17
50-14026	SCALE @ A1:	1:100
	DRAWN BY:	NS
	CHECKED BY:	NG

08069-CRL-SD-XXX-DR-P-40102 P4

21/04/2017 11:33:55