


2 MAIN SQUARE ELEVATION ENLARGED
1:100

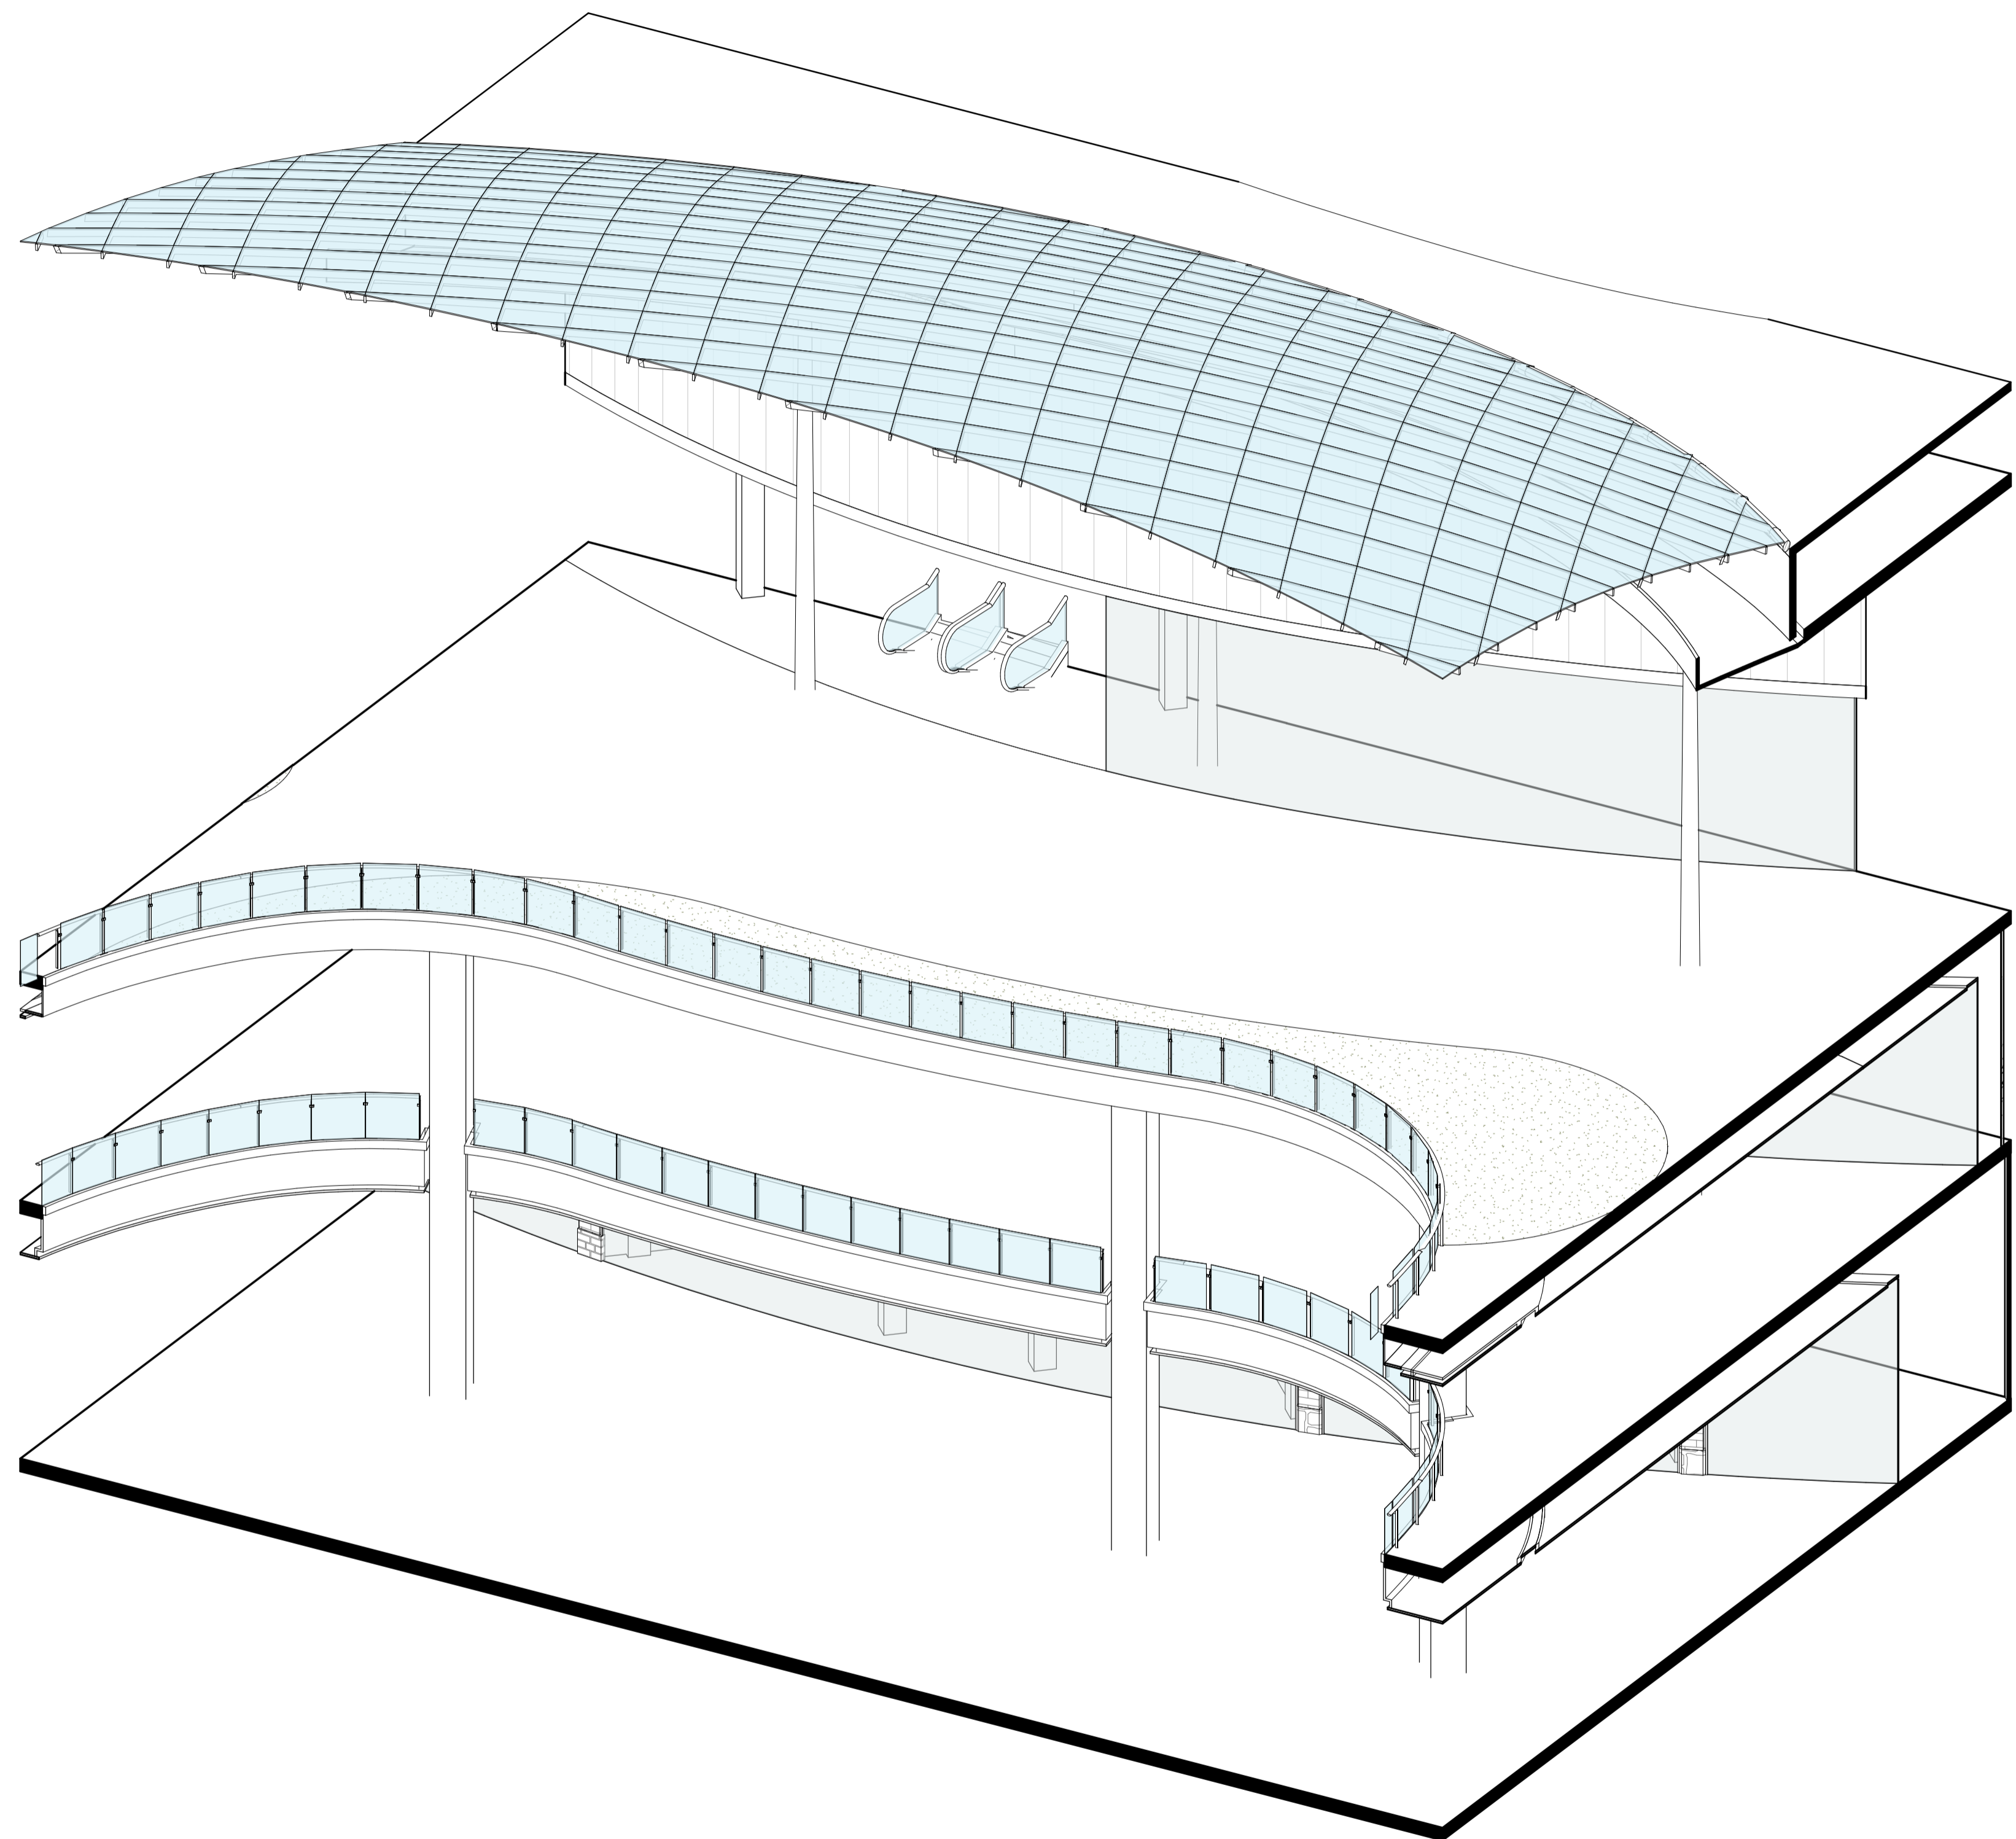


1 MAIN SQUARE ILLUSTRATIVE - ENLARGED



GENERAL NOTES
All rights reserved.
All drawings and written material appearing here, constitute original and unpublished work of the Architect and may not be duplicated, used or disclosed without written consent of the Architect.
Notes and material designations are typical for similar conditions unless otherwise indicated.
Do not scale from this drawing except for town planning purposes.
Please see notes attached at drawing notes Q1.
Where it is a composite drawing of CRTKL + CT, CT buildings are indicated in grey.

REV NO.	DATE	DESCRIPTION
P5	21/04/17	RMA Final Issue A
P4	29/03/17	RMA Final Issue
P3	17/03/17	RMA Draft 3
P2	06/03/17	RMA Draft 2
P1	10/02/17	RMA Draft Issue for Comment

KEY PLAN

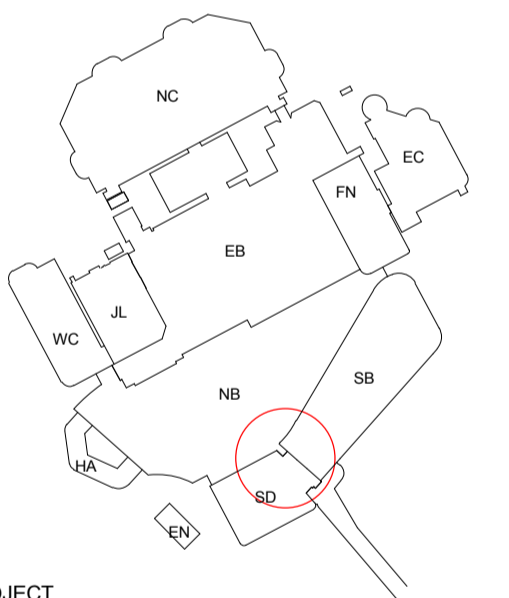

PROJECT

Brent Cross Phase 1B (North) RMA

CLIENT



CALLISONRTKL
A DESIGN CONSULTANCY OF ARCADIS

CALLISONRTKL
25 Farringdon Street, 10th Floor
London EC4A 4AB
T: +44(0)20 7306 0404

SHEET IDENTIFICATION

TITLE

TYPICAL ENLARGED ELEVATION - MAIN SQUARE

STATUS

PLANNING

PROJECT NUMBER	DATE DRAWN	SCALE @ A1
50-14026	01/21/17	1:100
	DRAWN BY: MN	CHECKED BY: NG

08069-CRL-SW-XXX-DR-P-20221 P5

© 2016 CALLISONRTKL UK Ltd

28/04/2017 13:11:05