


KEY PLAN


NOTES

DO NOT SCALE FROM THIS DRAWING EXCEPT FOR THE PURPOSES OF TOWN PLANNING.  
PLEASE SEE NOTES ATTACHED AT DRAWING NOTES Q1.

© COPYRIGHT CHAPMAN TAYLOR 2017

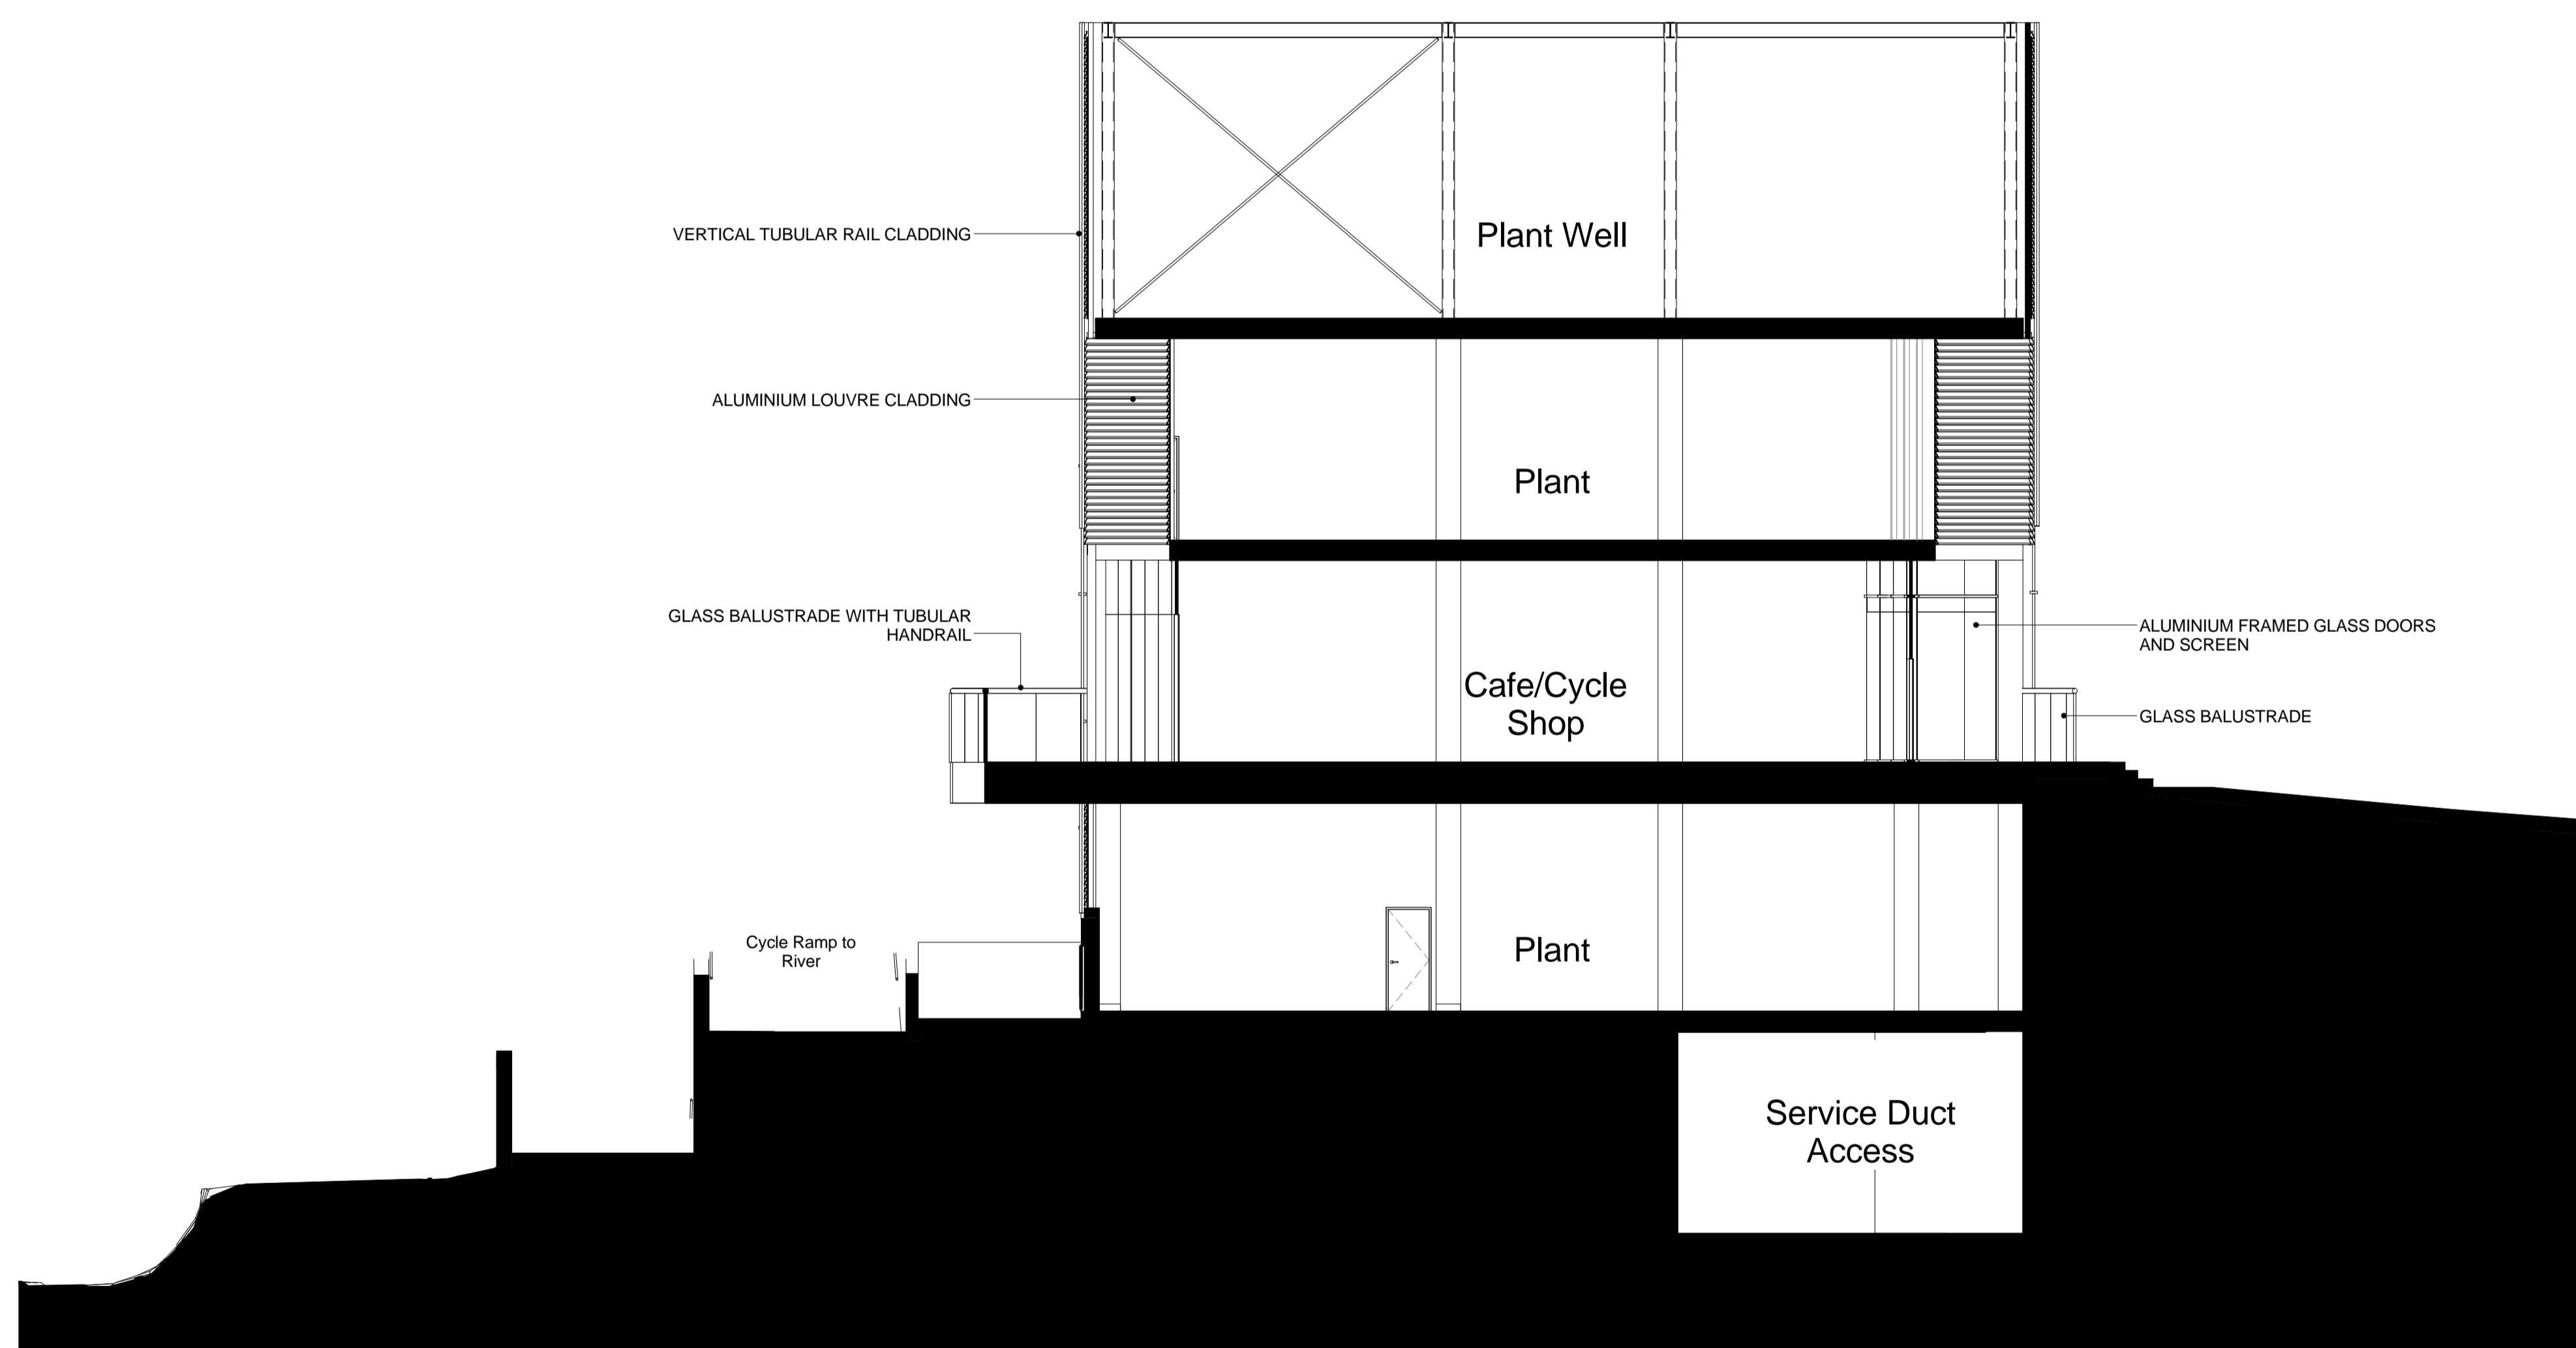

**1** GA Cross Section 2' 2  
1 : 100

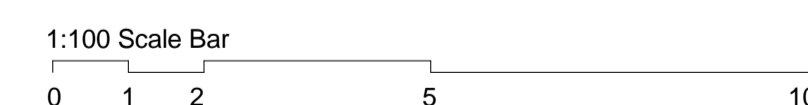

P4	29.03.17	TK	RMA Issue	IC
P3	03.03.17	TK	Final Draft RMA Issue	IC
P2	10.02.17	TK	Issued for draft RMA	IC
P1	06.02.17	TK	Update for draft RMA	IC

REV	DATE	BY	DESCRIPTION	CHKD
-----	------	----	-------------	------

PROJECT  
**BRENT CROSS  
CRICKLEWOOD**



ARCHITECT  
**Chapman Taylor**  
INTERNATIONAL ARCHITECTS MASTERPLANNERS DESIGNERS  
10 Eastbourne Terrace, London, W2 6LG  
Tel +44 (0)207 371 3000 | Fax +44 (0)207 371 1949  
london@chapmantaylor.com

DRAWING TITLE  
**ENERGY CENTRE PLOT 101  
GA SECTIONS  
CROSS SECTION 2' 2**  
Scale 1 : 100 @ A1

JOB NO	ISSUE DATE	DRAWN BY	CHECKED BY				
CRIC 334	06.02.2017	CJ	IC				
PROJECT	ORIGINATOR	ZONE	LEVEL	TYPE	ROLE	NUMBER	REVISION
08069	CTA	EN	ZZZ	DR	A	21105	P4