




**4 ROOF LEVEL**  
1 : 100

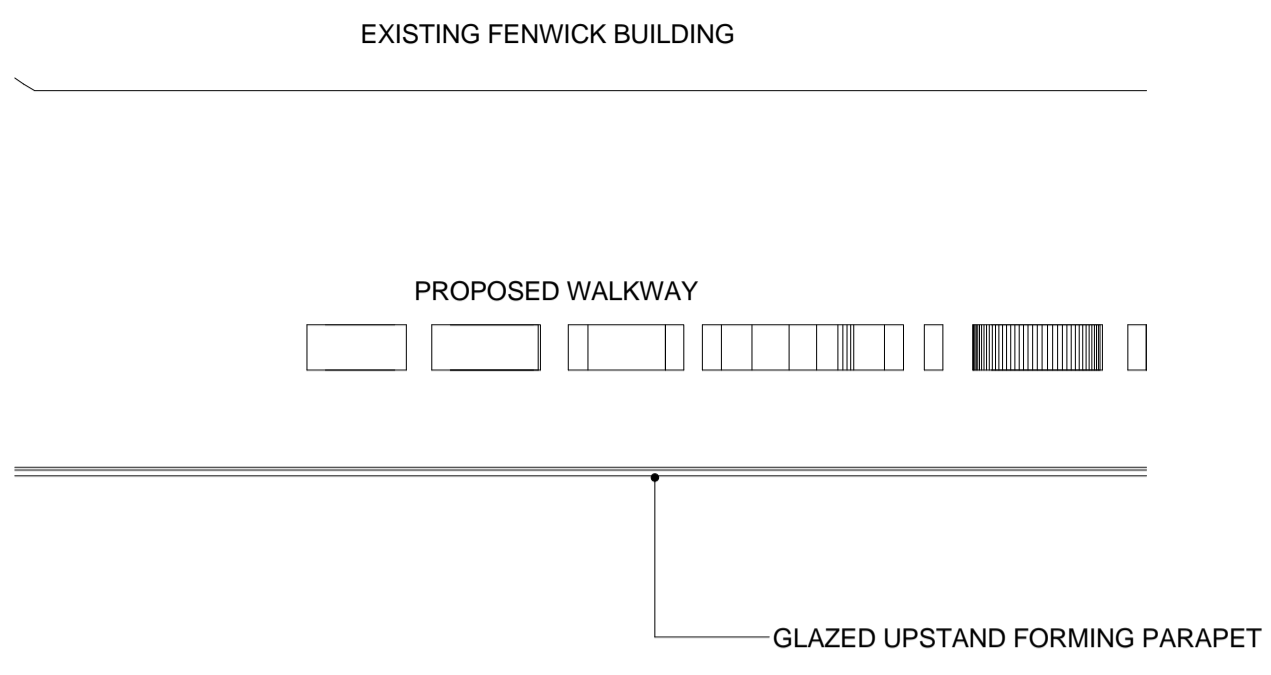


**3 LEVEL ONE**  
1 : 100

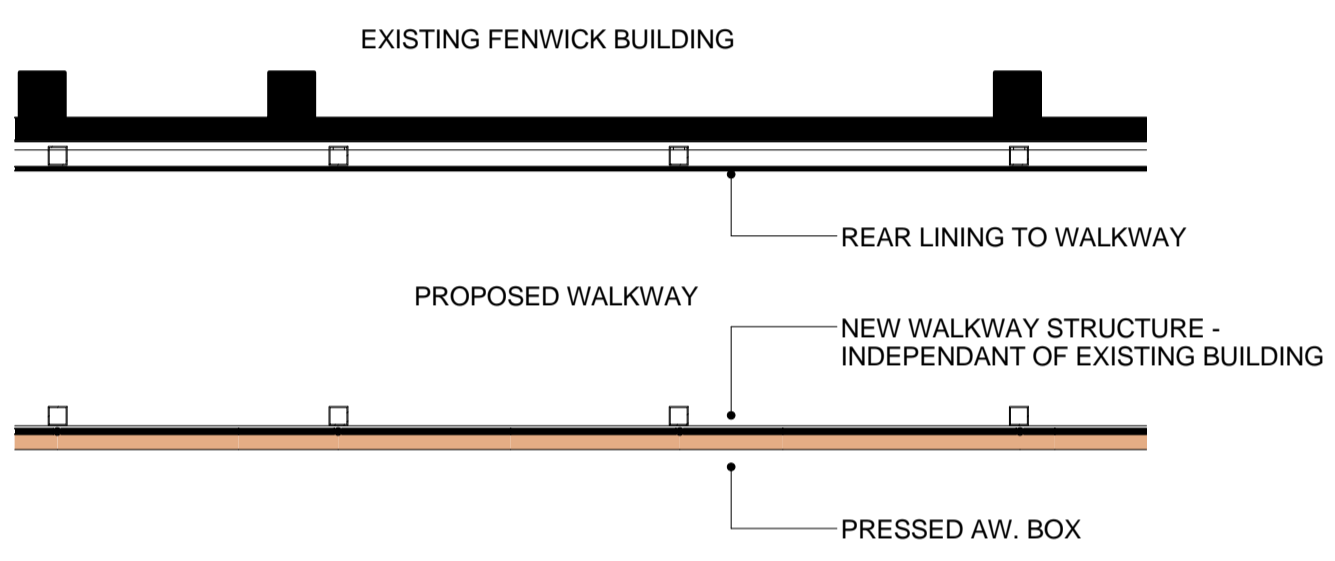




**2 UPPER GROUND FLOOR**  
1 : 100

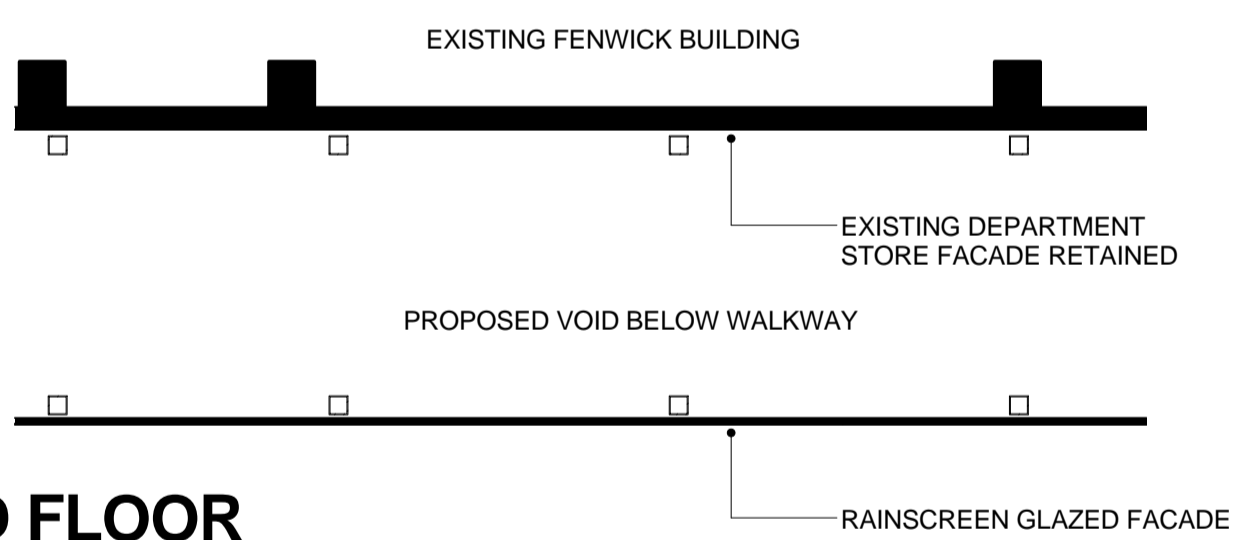

**1 LOWER GROUND FLOOR**  
1 : 100

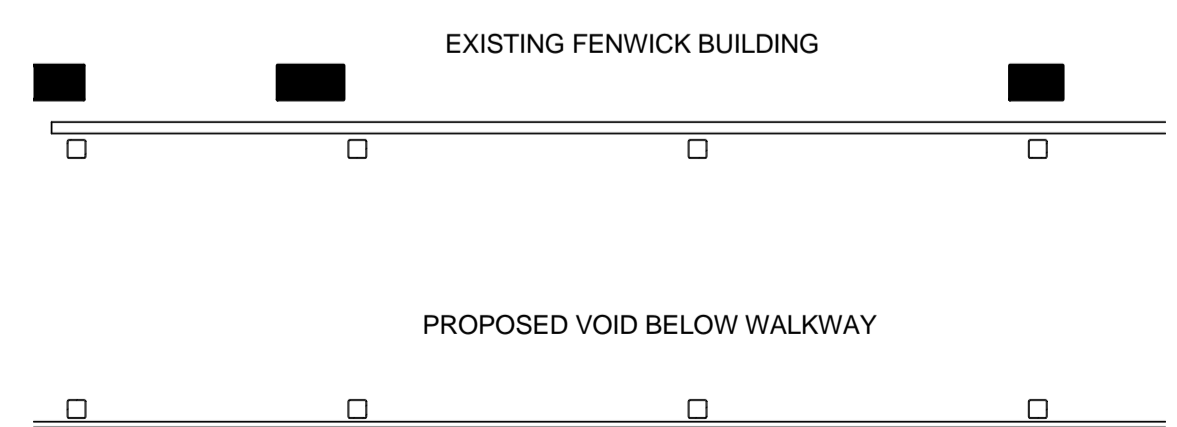

**5 SECTIONAL 3D VIEW**  
N.T.S

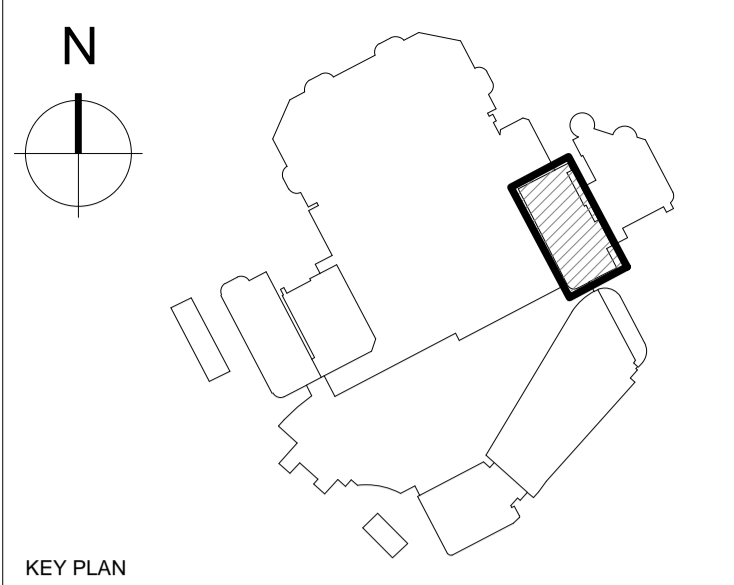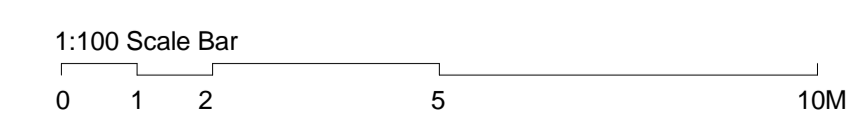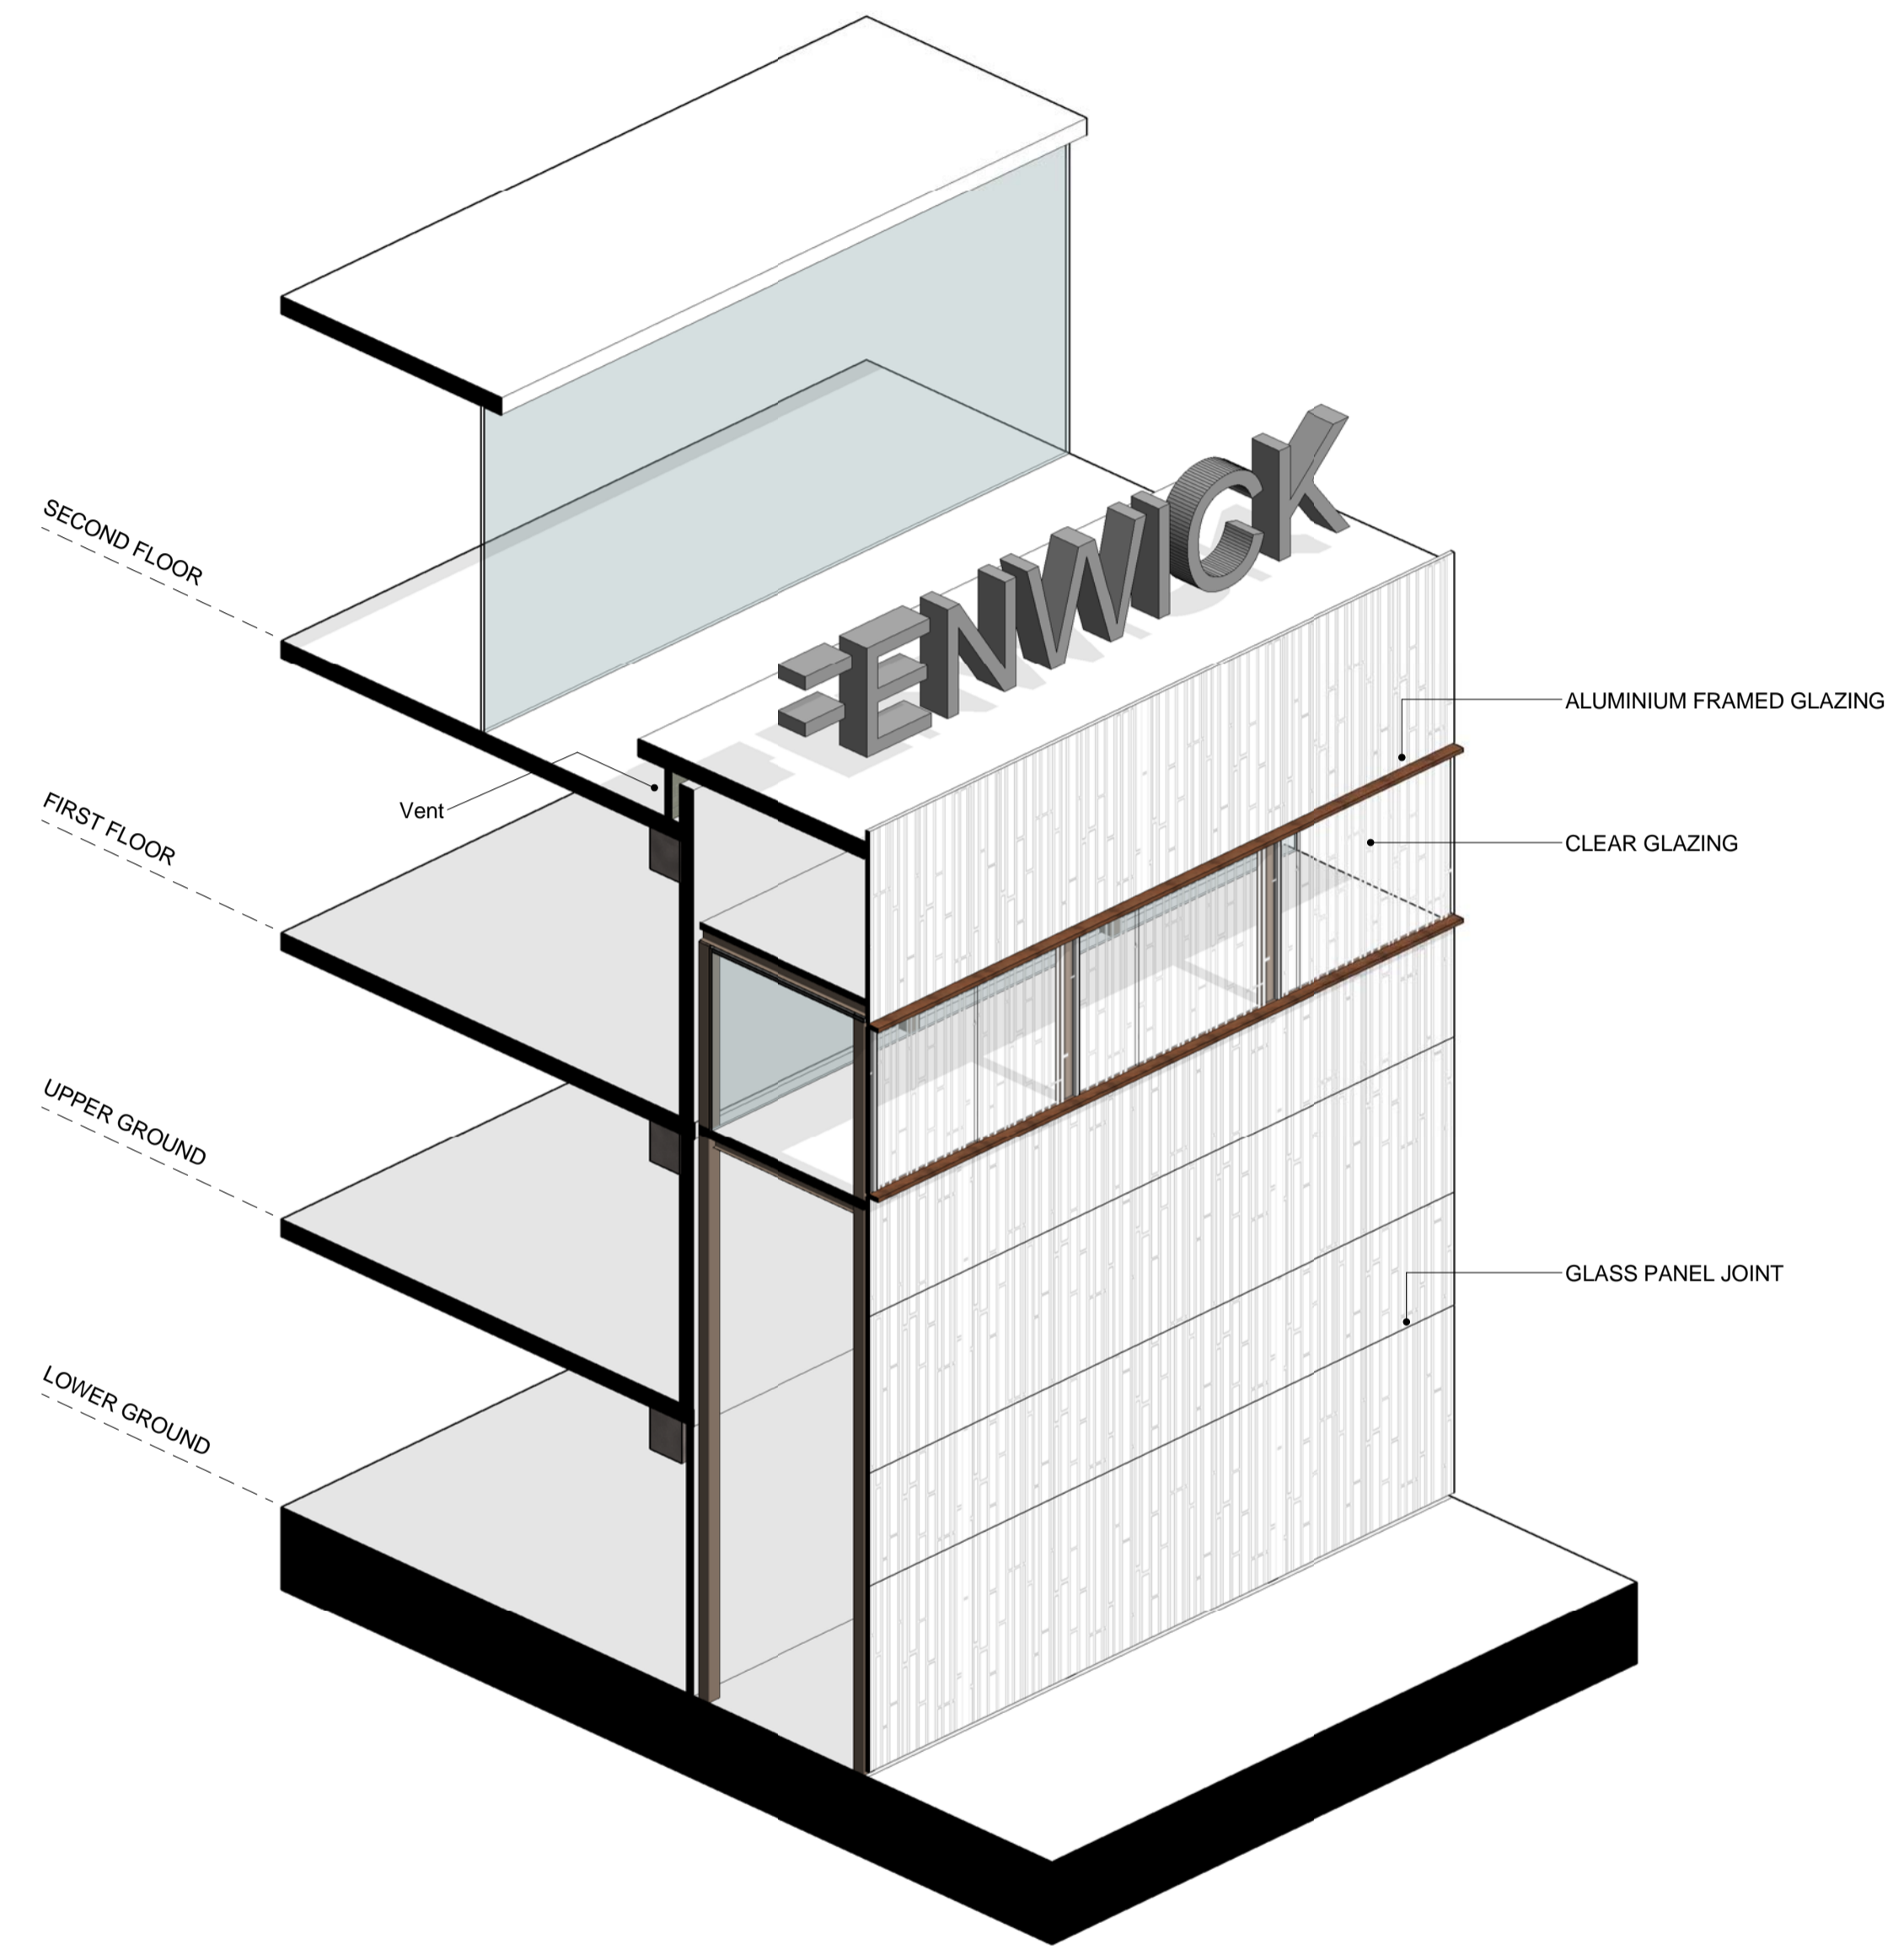

NOTES

DO NOT SCALE FROM THIS DRAWING EXCEPT FOR THE PURPOSES OF TOWN PLANNING.

PLEASE SEE NOTES ATTACHED AT DRAWING NOTES Q1.

© COPYRIGHT CHAPMAN TAYLOR 2017

THE DESIGN IS SUBMITTED FOR APPROVAL AND THE COMPONENTS / FIXING DETAILS ARE TO BE DEVELOPED WITH THE SPECIALIST TRADE CONTRACTORS

REV	DATE	BY	DESCRIPTION	CHKD
P5	12.04.17	NP	Updates for RMA Issue	IC
P4	29.03.17	TK	RMA Issue	IC
P3	03.03.17	TK	Final Draft RMA Issue	IC
P2	10.02.17	TK	Issued for draft RMA	IC
P1	06.02.17	TK	Update for draft RMA	IC

PROJECT

**BRENT CROSS CRICKLEWOOD**



ARCHITECT

**Chapman Taylor**  
INTERNATIONAL ARCHITECTS MASTERPLANNERS DESIGNERS  
10 Eastbourne Terrace, London, W2 6LG  
Tel +44 (0)207 371 3000 | Fax +44 (0)207 371 1949  
london@chapmantaylor.com

DRAWING TITLE

**FENWICK FACADE OVERCLAD DETAIL STUDY PLANS AND 3D VIEW**

Scale 1 : 100 @ A1

PROJECT	ORIGINATOR	ZONE	LEVEL	TYPE	ROLE	NUMBER	REVISION
08069	CTA	FN	XXX	DR	A	22601	P5