

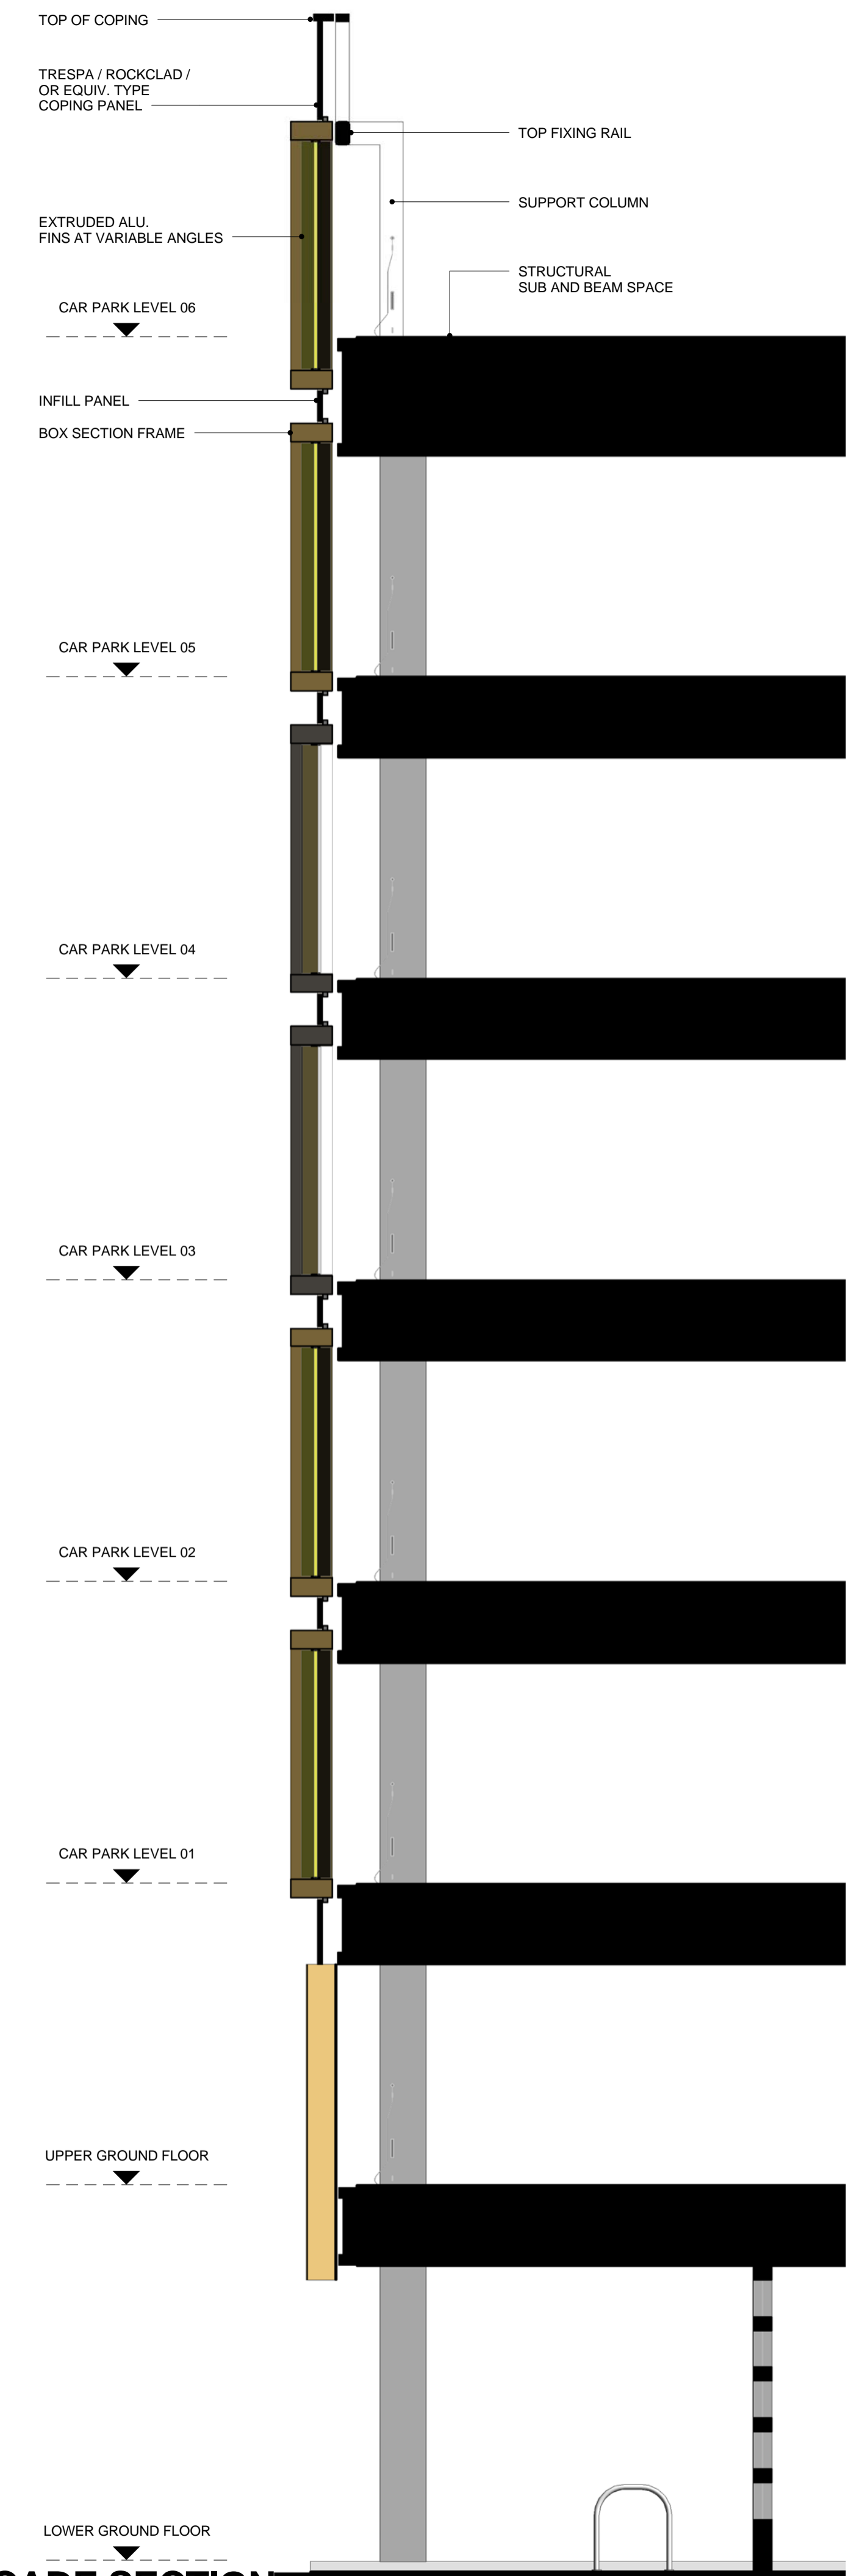


1 WEST FACADE BAY ELEVATION
1 : 50

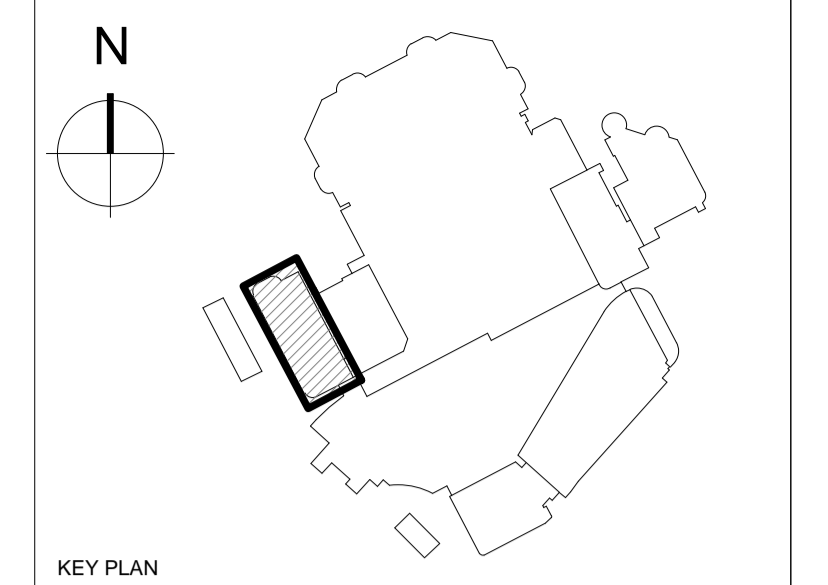

2 WEST FACADE SECTION
1 : 50

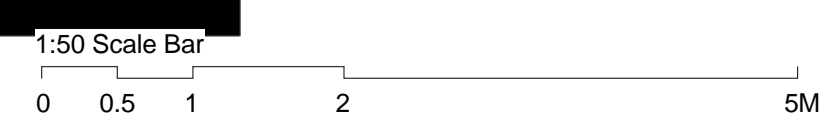

KEY PLAN

NOTES

DO NOT SCALE FROM THIS DRAWING EXCEPT FOR THE PURPOSES OF TOWN PLANNING.

PLEASE SEE NOTES ATTACHED AT DRAWING NOTES Q1.

© COPYRIGHT CHAPMAN TAYLOR 2017

THE DESIGN IS SUBMITTED FOR APPROVAL AND THE COMPONENTS / FIXING DETAILS ARE TO BE DEVELOPED WITH THE SPECIALIST TRADE CONTRACTORS

| | | | | |
|----|----------|----|-----------------------|----|
| P5 | 12.04.17 | NP | Updates for RMA Issue | IC |
| P4 | 29.03.17 | TK | RMA Issue | IC |
| P3 | 03.03.17 | TK | Final Draft RMA Issue | IC |
| P2 | 10.02.17 | TK | Issued for draft RMA | IC |
| P1 | 06.02.17 | TK | Update for draft RMA | IC |

PROJECT

BRENT CROSS CRICKLEWOOD



ARCHITECT

Chapman Taylor
INTERNATIONAL ARCHITECTS MASTERPLANNERS DESIGNERS
10 Eastbourne Terrace, London, W2 6LG
Tel +44 (0)207 371 3000 | Fax +44 (0)207 371 1949
london@chapmantaylor.com

DRAWING TITLE

WEST MSCP PLOT 110/111 WEST FACADE STUDIES 1

Scale 1 : 50 @ A1

| | | | | | | | |
|----------|------------|----------|------------|------|------|--------|----------|
| JOB NO | ISSUE DATE | DRAWN BY | CHECKED BY | | | | |
| CRIC 334 | 06.01.2017 | JC | IC | | | | |
| PROJECT | ORIGINATOR | ZONE | LEVEL | TYPE | ROLE | NUMBER | REVISION |
| 08069 | CTA | WC | XXX | DR | A | 22201 | P5 |