

KEY PLAN


NOTES

DO NOT SCALE FROM THIS DRAWING EXCEPT FOR THE PURPOSES OF TOWN PLANNING.
PLEASE SEE NOTES ATTACHED AT DRAWING NOTES Q1.

© COPYRIGHT CHAPMAN TAYLOR 2017

ROOM NAME ABBREVIATIONS

- LGE - LOUNGE
- K - KITCHEN
- K/D - KITCHEN / DINNING
- B - BEDROOM
- B1 - FIRST BEDROOM
- B2 - SECOND BEDROOM
- BTH - BATHROOM
- W - WARDROBE
- S - STORAGE

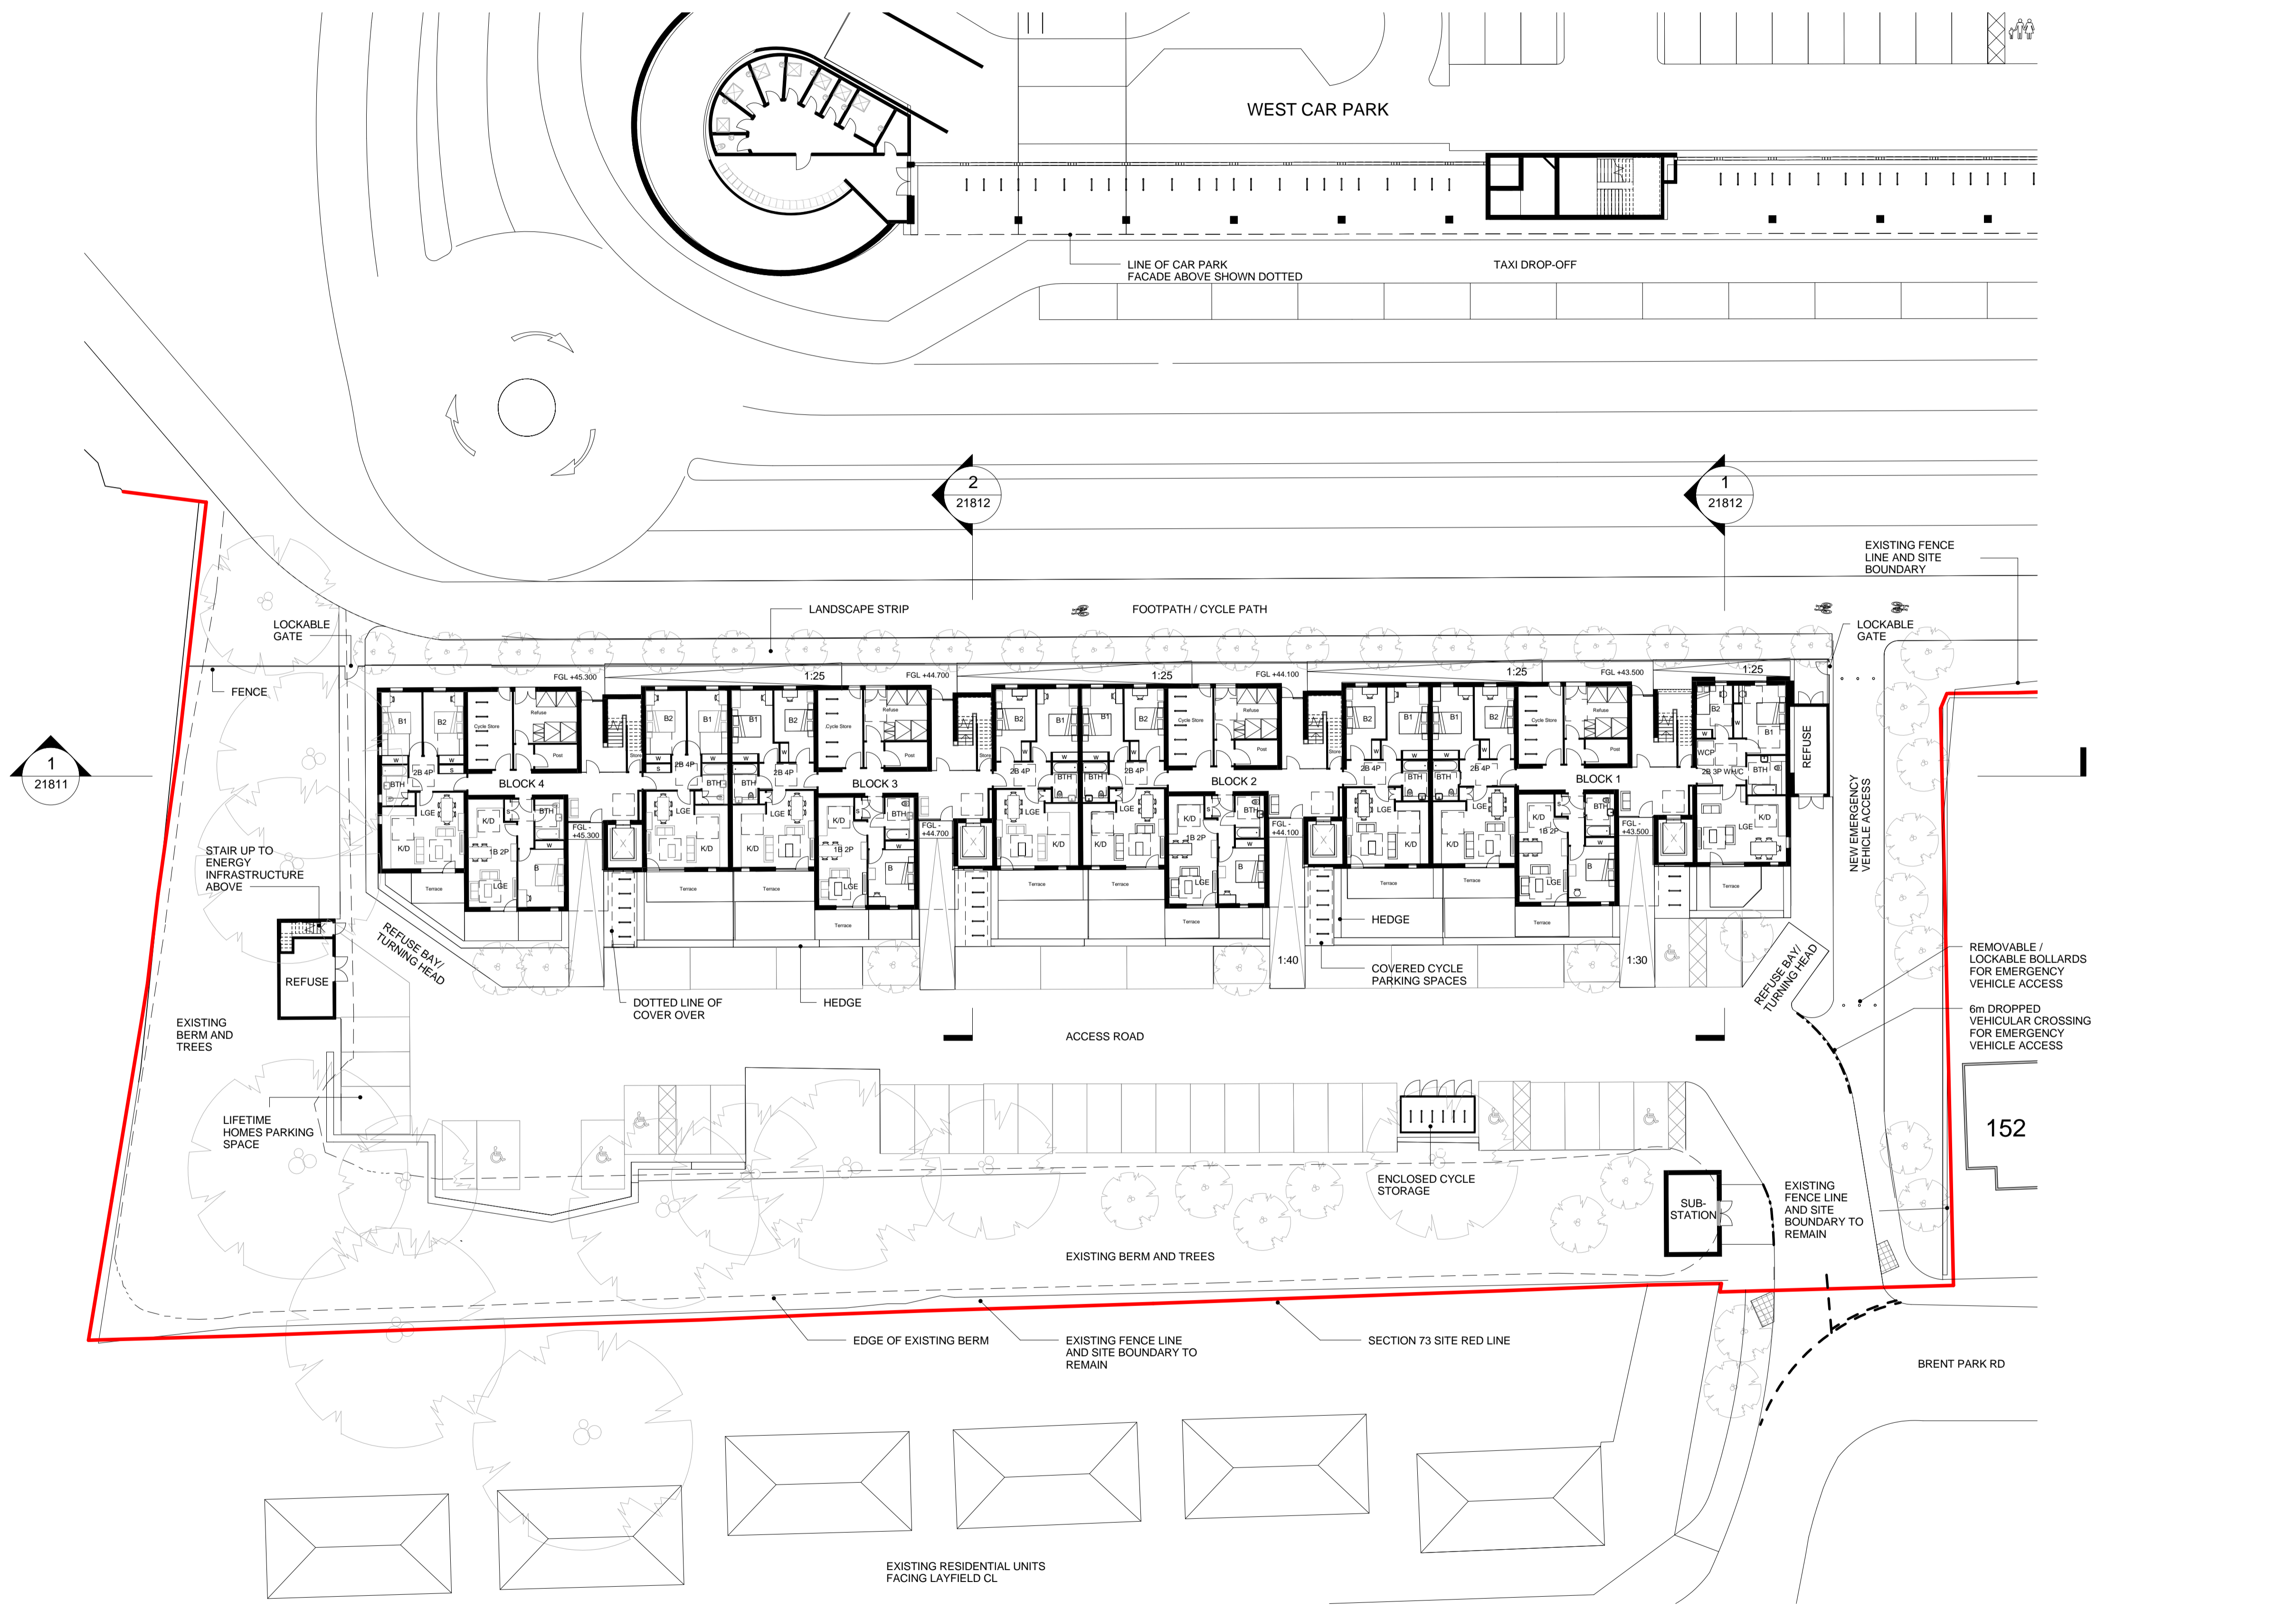

P5	29.03.17	TK	RMA Issue	IC
P4	03.03.17	TK	Final Draft RMA Issue	IC
P3	13.02.17	JC	Updated disabled parking spaces; 2no. cycle stands omitted to allow for additional disabled parking space	KM
P2	10.02.17	TK	Issued for draft RMA	IC
P1	06.02.17	TK	Update for draft RMA	IC
REV	DATE	BY	DESCRIPTION	CHKD

BRENT CROSS CRICKLEWOOD



Chapman Taylor
INTERNATIONAL ARCHITECTS MASTERPLANNERS DESIGNERS
10 Eastbourne Terrace, London, W2 6LG
Tel +44 (0)207 371 3000 | Fax +44 (0)207 371 1949
london@chapmantaylor.com

DRAWING TITLE
RESIDENTIAL PLOT 113
GA PLAN - GROUND FLOOR

Scale 1:250 @ A1

JOB NO	ISSUE DATE	DRAWN BY	CHECKED BY				
334/CRIC	2017.02.06	JC	IC				
PROJECT ORIGINATOR ZONE LEVEL TYPE ROLE NUMBER REVISION							
08069	CTA	RN	000	DR	A	20801	P5

