


KEY PLAN
 NOTES
 DO NOT SCALE FROM THIS DRAWING EXCEPT FOR THE PURPOSES OF TOWN PLANNING.
 PLEASE SEE NOTES ATTACHED AT DRAWING NOTES 01.

© COPYRIGHT CHAPMAN TAYLOR 2017

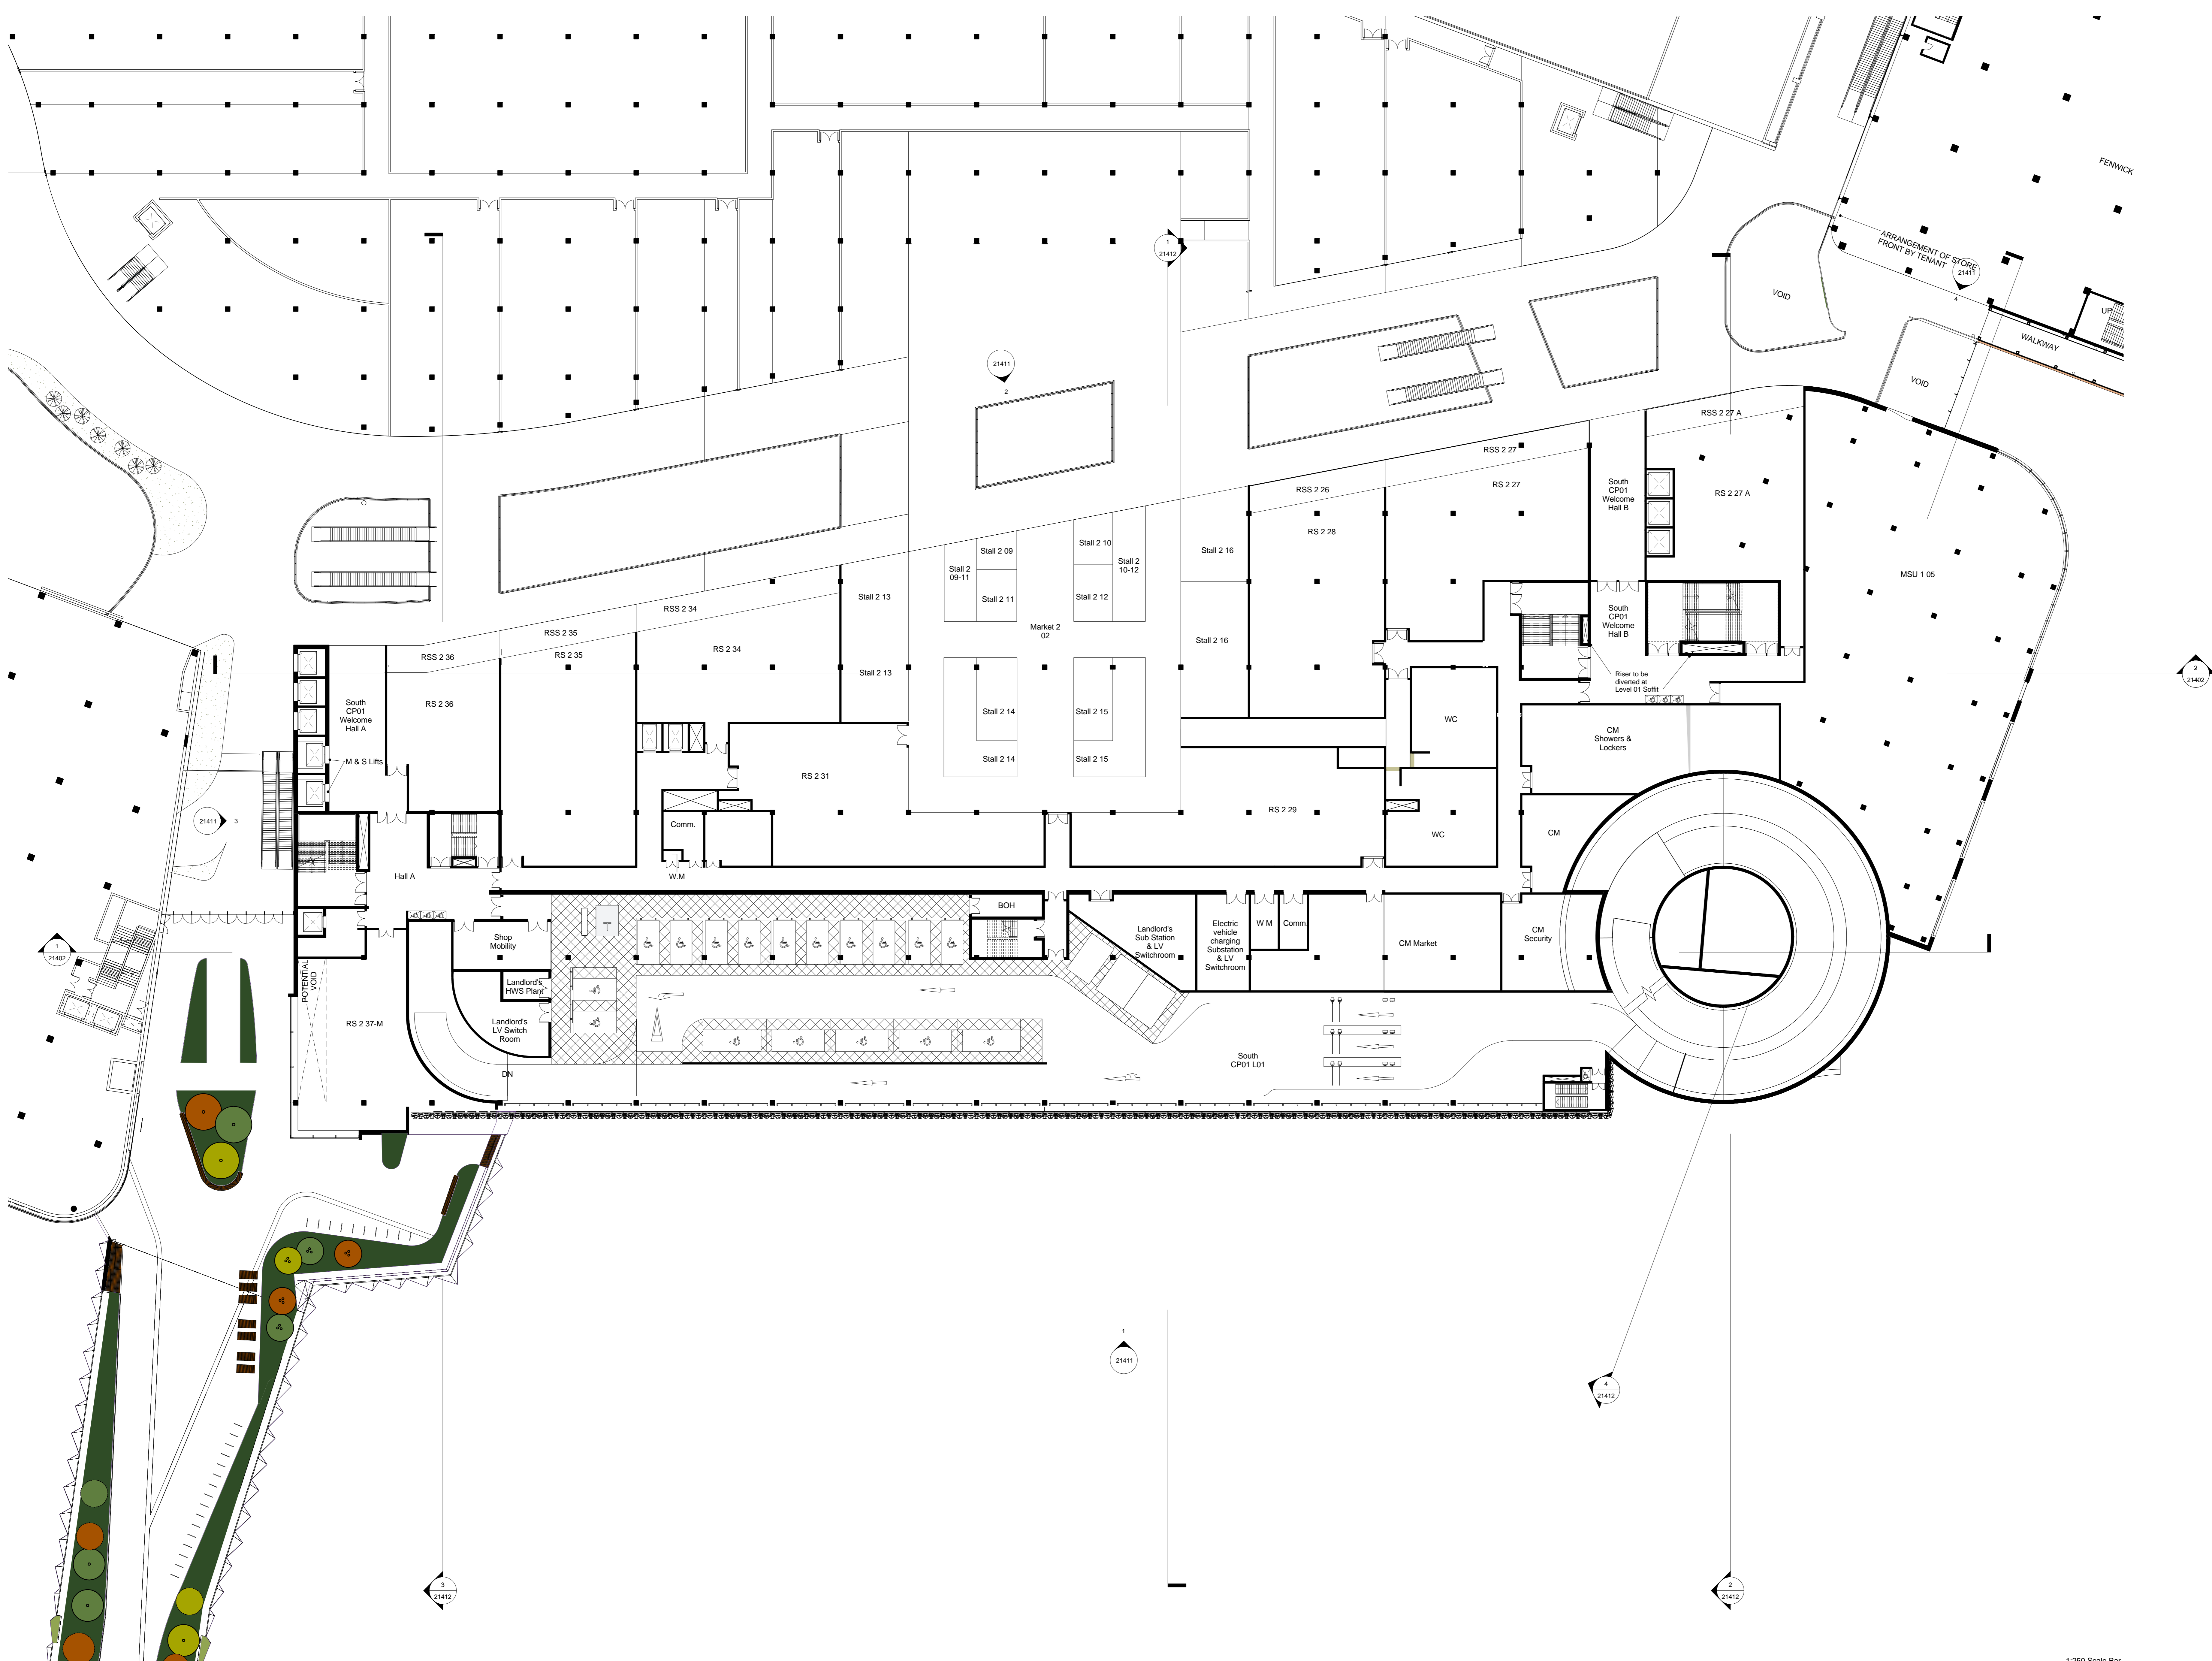

REV	DATE	BY	DESCRIPTION	CHKD
P9	19.04.17	ALH	BOH Layout Rationalised	IC
P8	07.04.17	ALH	Revised Parking Layout	IC
P7	29.03.17	TK	RMA Issue	IC
P6	21.03.17	NP	Final Client Check	IC
P5	03.03.17	TK	Final Draft RMA Issue	IC
P4	10.02.17	TK	Issued for draft RMA	IC
P3	06.02.17	TK	Update for draft RMA	IC
P2	06.01.17	JC	General Update	PH
P1	11.11.16	CJ	FIRST ISSUE	IC

PROJECT
BRENT CROSS
 CRICKLEWOOD



ARCHITECT
Chapman Taylor
 INTERNATIONAL ARCHITECTS MASTERSHIP DESIGNERS
 10 Eastbourne Terrace, London, W2 6LG
 Tel: +44 (0)207 371 3000 Fax: +44 (0)207 371 1940
 london@chapmantaylor.com

DRAWING TITLE
SOUTH BUILDING (BUS STATION)
 PLOT 103
 GA PLAN - LEVEL ONE (CP-01)
 Scale 1:250 @ A3

NO.	DATE	DESIGNED BY	CHECKED BY
334-CR1	29.03.17	NP	IC

PROJECT | 08069 CTA | SB | 010 | DR | A | 20403 | P9

