


KEY PLAN
 NOTES
 DO NOT SCALE FROM THIS DRAWING EXCEPT FOR THE PURPOSES OF
 TOP PLANNING.
 PLEASE SEE NOTES ATTACHED AT DRAWING NOTES 01.

© COPYRIGHT CHAPMAN TAYLOR 2017

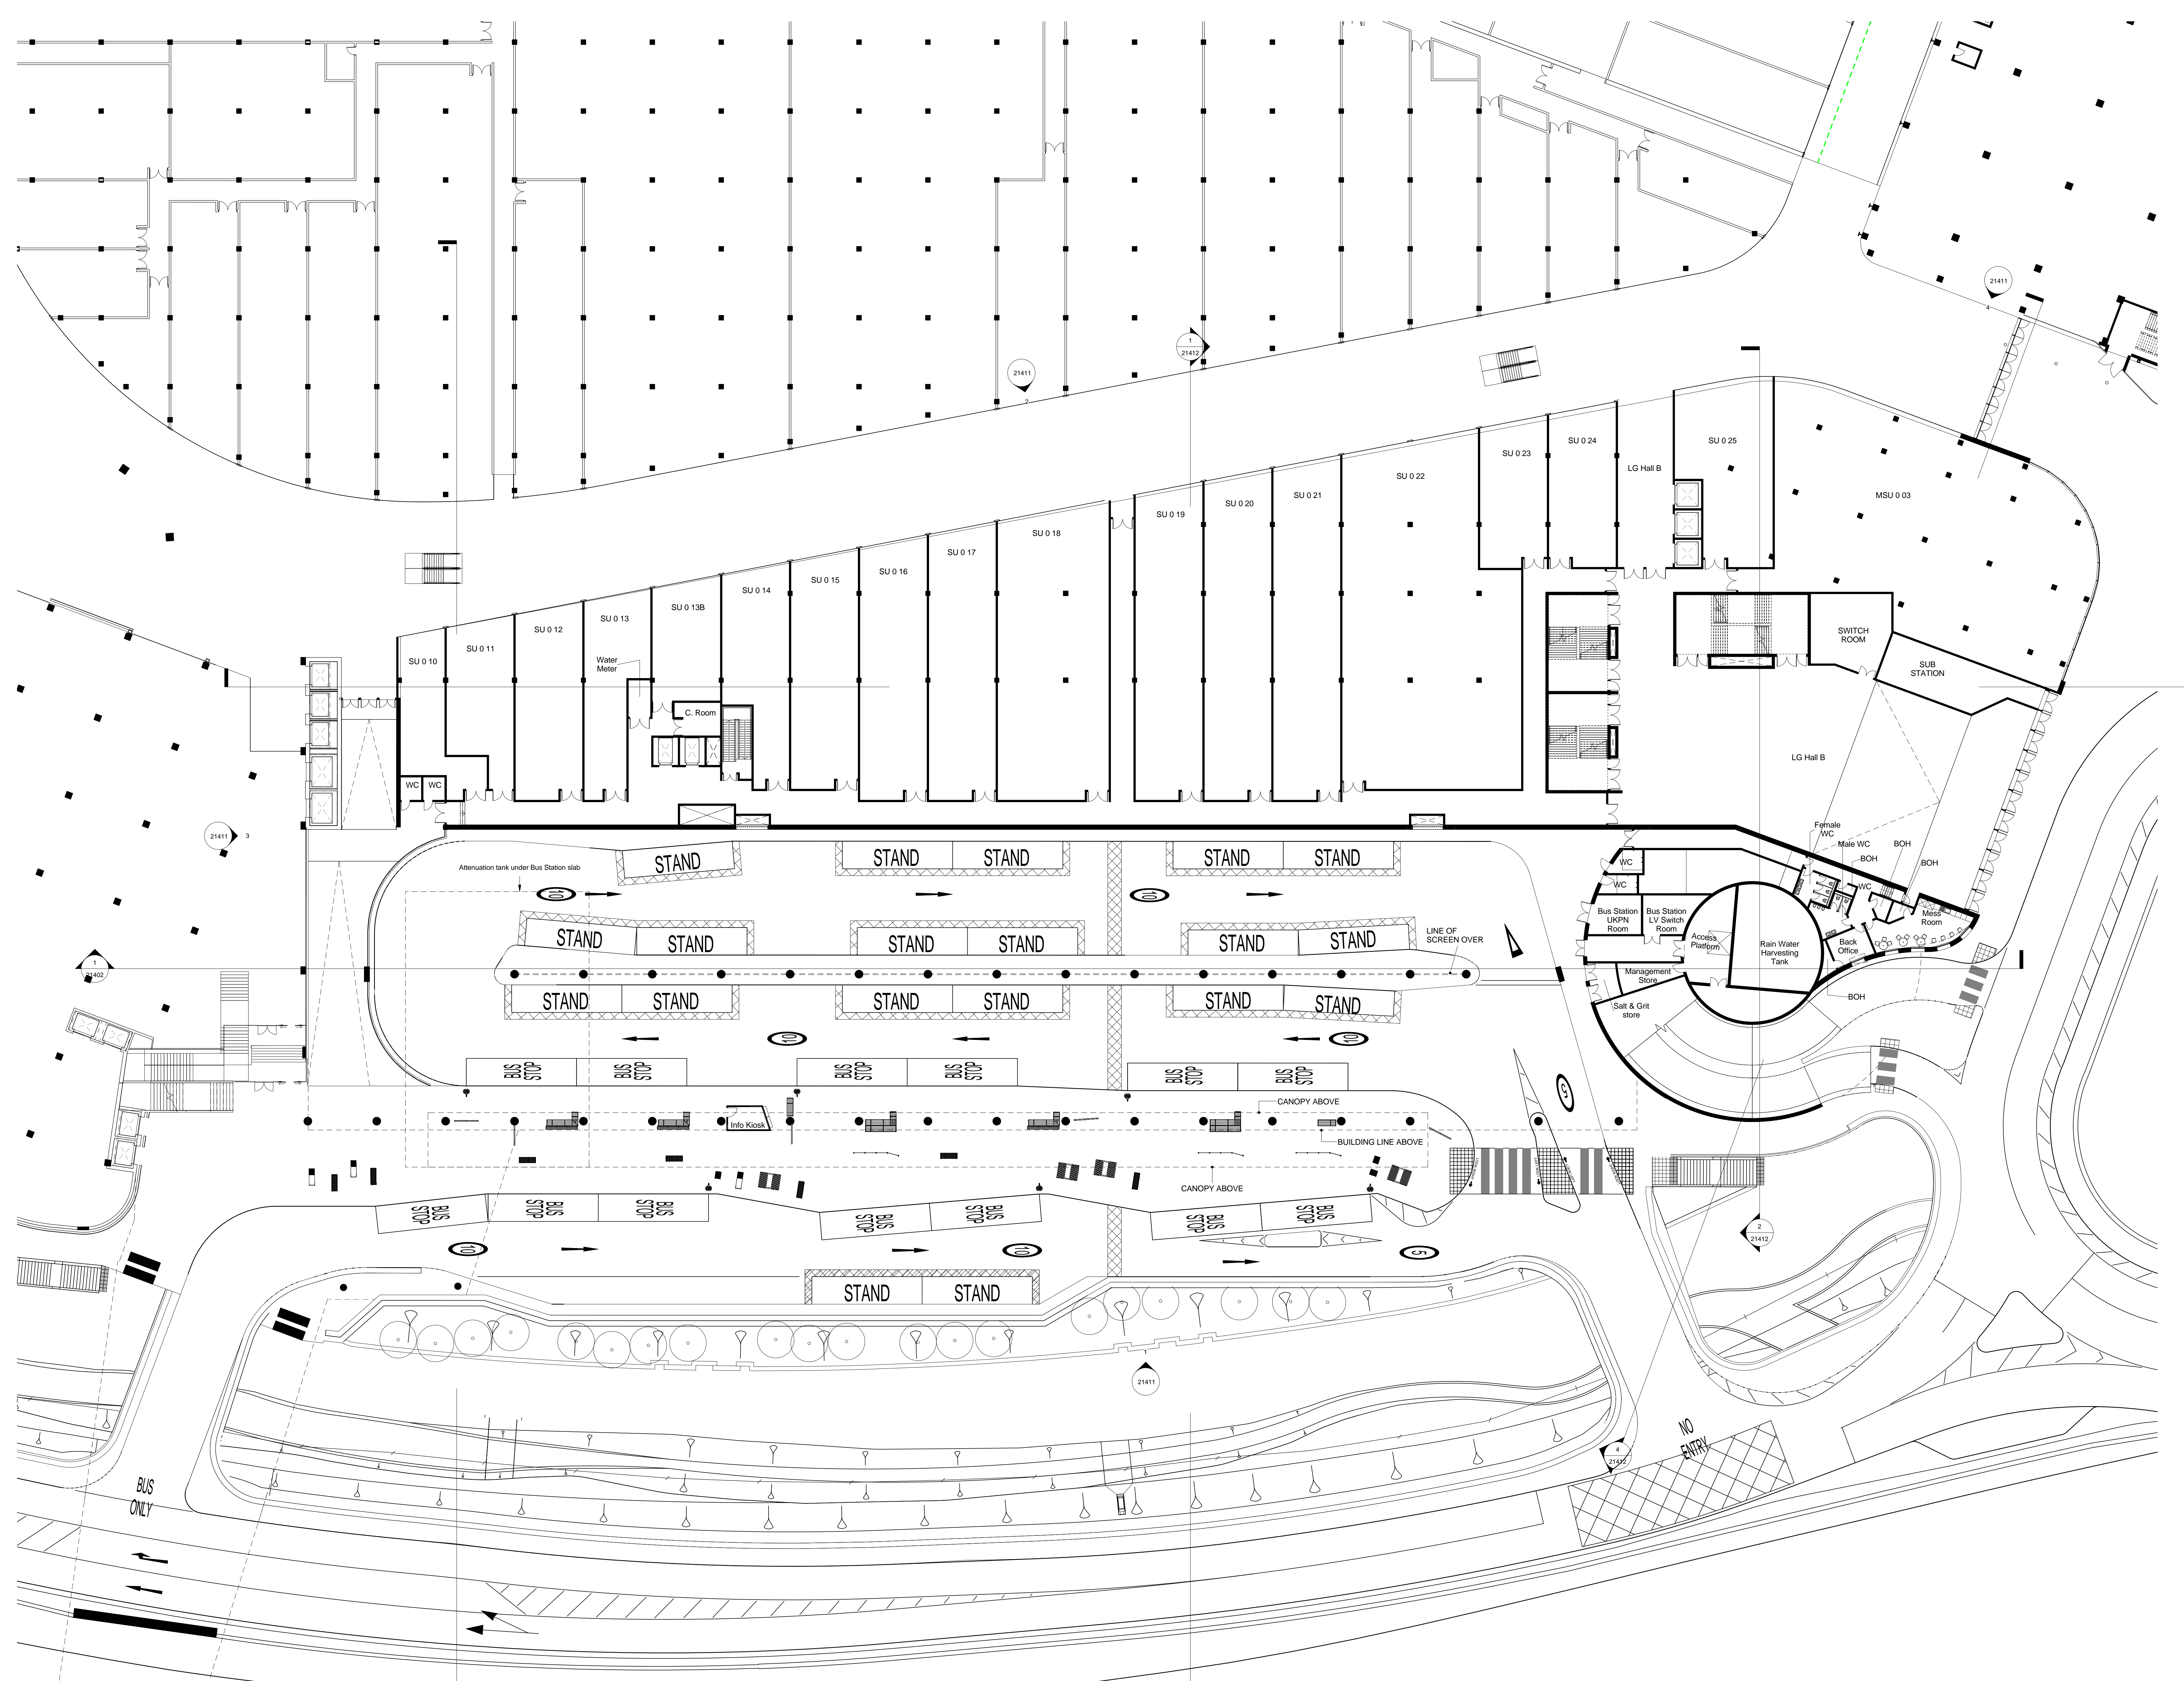

REV	DATE	BY	DESCRIPTION	CHKD
P7	29.03.17	TK	RMA Issue	IC
P6	21.03.17	NP	Final Client Check	IC
P5	03.03.17	TK	Final Draft RMA Issue	IC
P4	10.02.17	TK	Issued for draft RMA	IC
P3	06.02.17	TK	Update for draft RMA	IC
P2	06.01.17	JC	General Update	PH
P1	11.11.16	CJ	FIRST ISSUE	IC

PROJECT
BRENT CROSS
 CRICKLEWOOD



ARCHITECT
Chapman Taylor
 INTERNATIONAL ARCHITECTS MASTERPLANNERS DESIGNERS
 10 Eastbourne Terrace, London, W2 6LG
 Tel: +44 (0)207 375 3000 Fax: +44 (0)207 375 1940
 london@chapmantaylor.com

DRAWING TITLE
SOUTH BUILDING (BUS STATION)
 PLOT 103
 GA PLAN - LOWER GROUND FLOOR
 Scale 1:250 @ A3

NO	DATE	DESIGNED BY	CHECKED BY
334C/D/E	29.03.17	NP	IC

PROJECT: 08069 CTA SB LG0 DR A 20401 P7

