

KEY PLAN

NOTES

DO NOT SCALE FROM THIS DRAWING EXCEPT FOR THE PURPOSES OF TOWN PLANNING.


PLEASE SEE NOTES ATTACHED AT DRAWING NOTES 01.

© COPYRIGHT CHAPMAN TAYLOR 2017



ROOF FLOOR
 SIXTH FLOOR / PLANT DECK
 FIFTH FLOOR / CP 05
 FOURTH FLOOR / CP 04
 THIRD FLOOR / CP 03
 SECOND FLOOR / CP 02
 FIRST FLOOR / CP 01
 UPPER GROUND FLOOR
 LOWER GROUND FLOOR

1 GA Long Section 1'1
 1 : 250

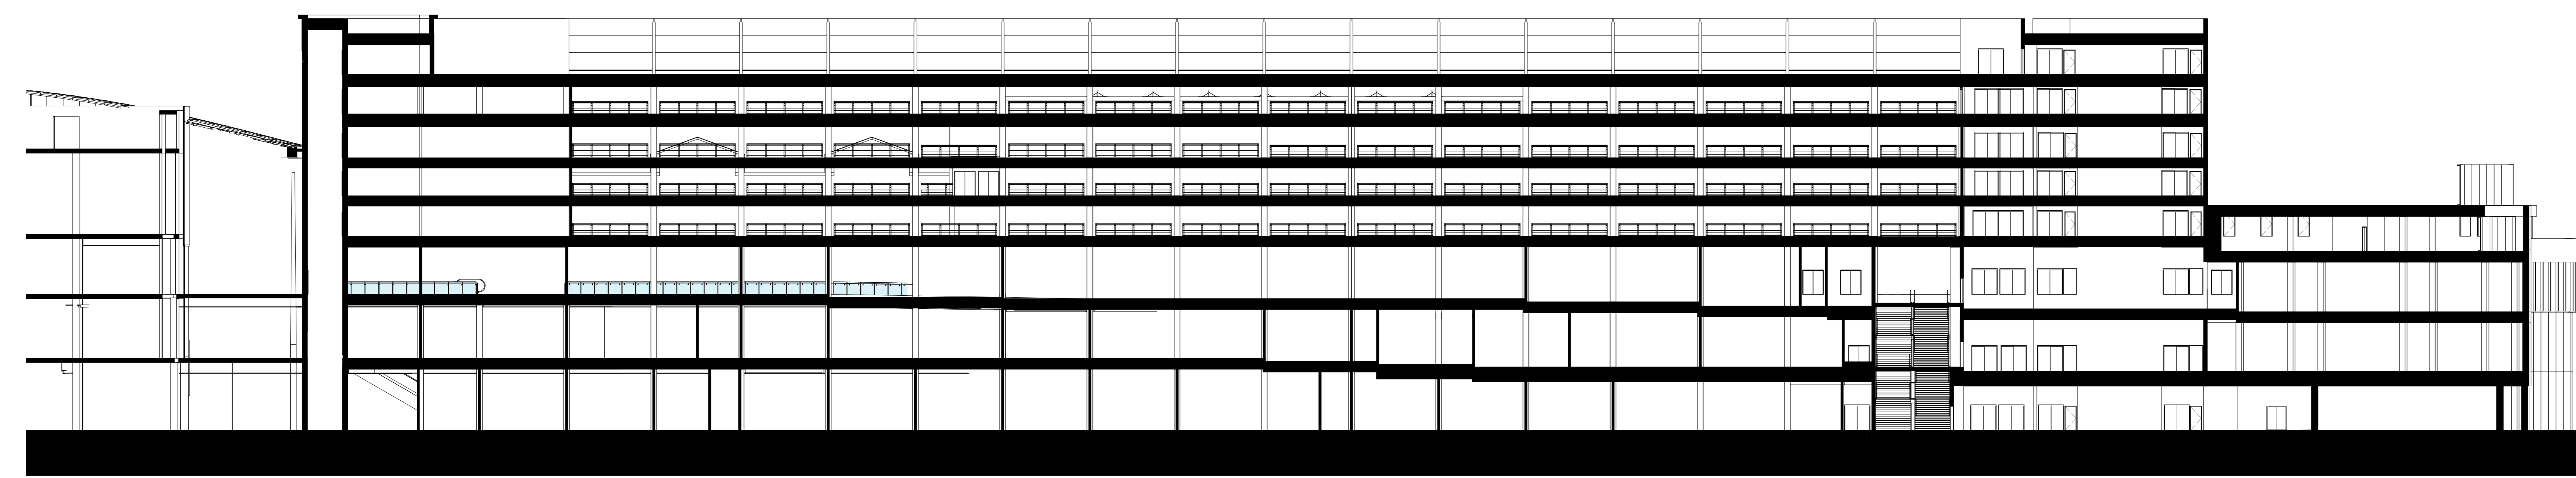

ROOF FLOOR
 SIXTH FLOOR / PLANT DECK
 FIFTH FLOOR / CP 05
 FOURTH FLOOR / CP 04
 THIRD FLOOR / CP 03
 SECOND FLOOR / CP 02
 FIRST FLOOR / CP 01
 UPPER GROUND FLOOR
 LOWER GROUND FLOOR

2 GA Long Section 2'2
 1 : 250

REV	DATE	BY	DESCRIPTION	CHKD
P7	29.03.17	TK	RMA Issue	IC
P6	21.03.17	NP	Final Client Check	IC
P5	03.03.17	TK	Final Draft RMA Issue	IC
P4	10.02.17	TK	Issued for draft RMA	IC
P3	06.02.17	TK	Update for draft RMA	IC
P2	06.01.17	JC	General Update	PH
P1	11.11.16	CJ	FIRST ISSUE	IC

PROJECT

BRENT CROSS
 CRICKLEWOOD




ARCHITECT

Chapman Taylor
 INTERNATIONAL ARCHITECTS MASTERSHIP DESIGNERS
 10 Eastbourne Terrace, London, W2 6LG
 Tel: +44 (0)207 371 3000 | Fax: +44 (0)207 371 1940
 london@chapmantaylor.com

DRAWING TITLE

SOUTH BUILDING (BUS STATION)
 PLOT 103
 GA SECTIONS
 Scale 1 : 250 @ A3

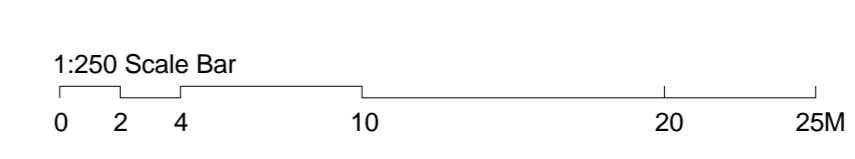

DATE	DESIGNED BY	CHECKED BY
29.03.17	NP	IC

08069 CTA SB ZZZ DR A 21402 P7