

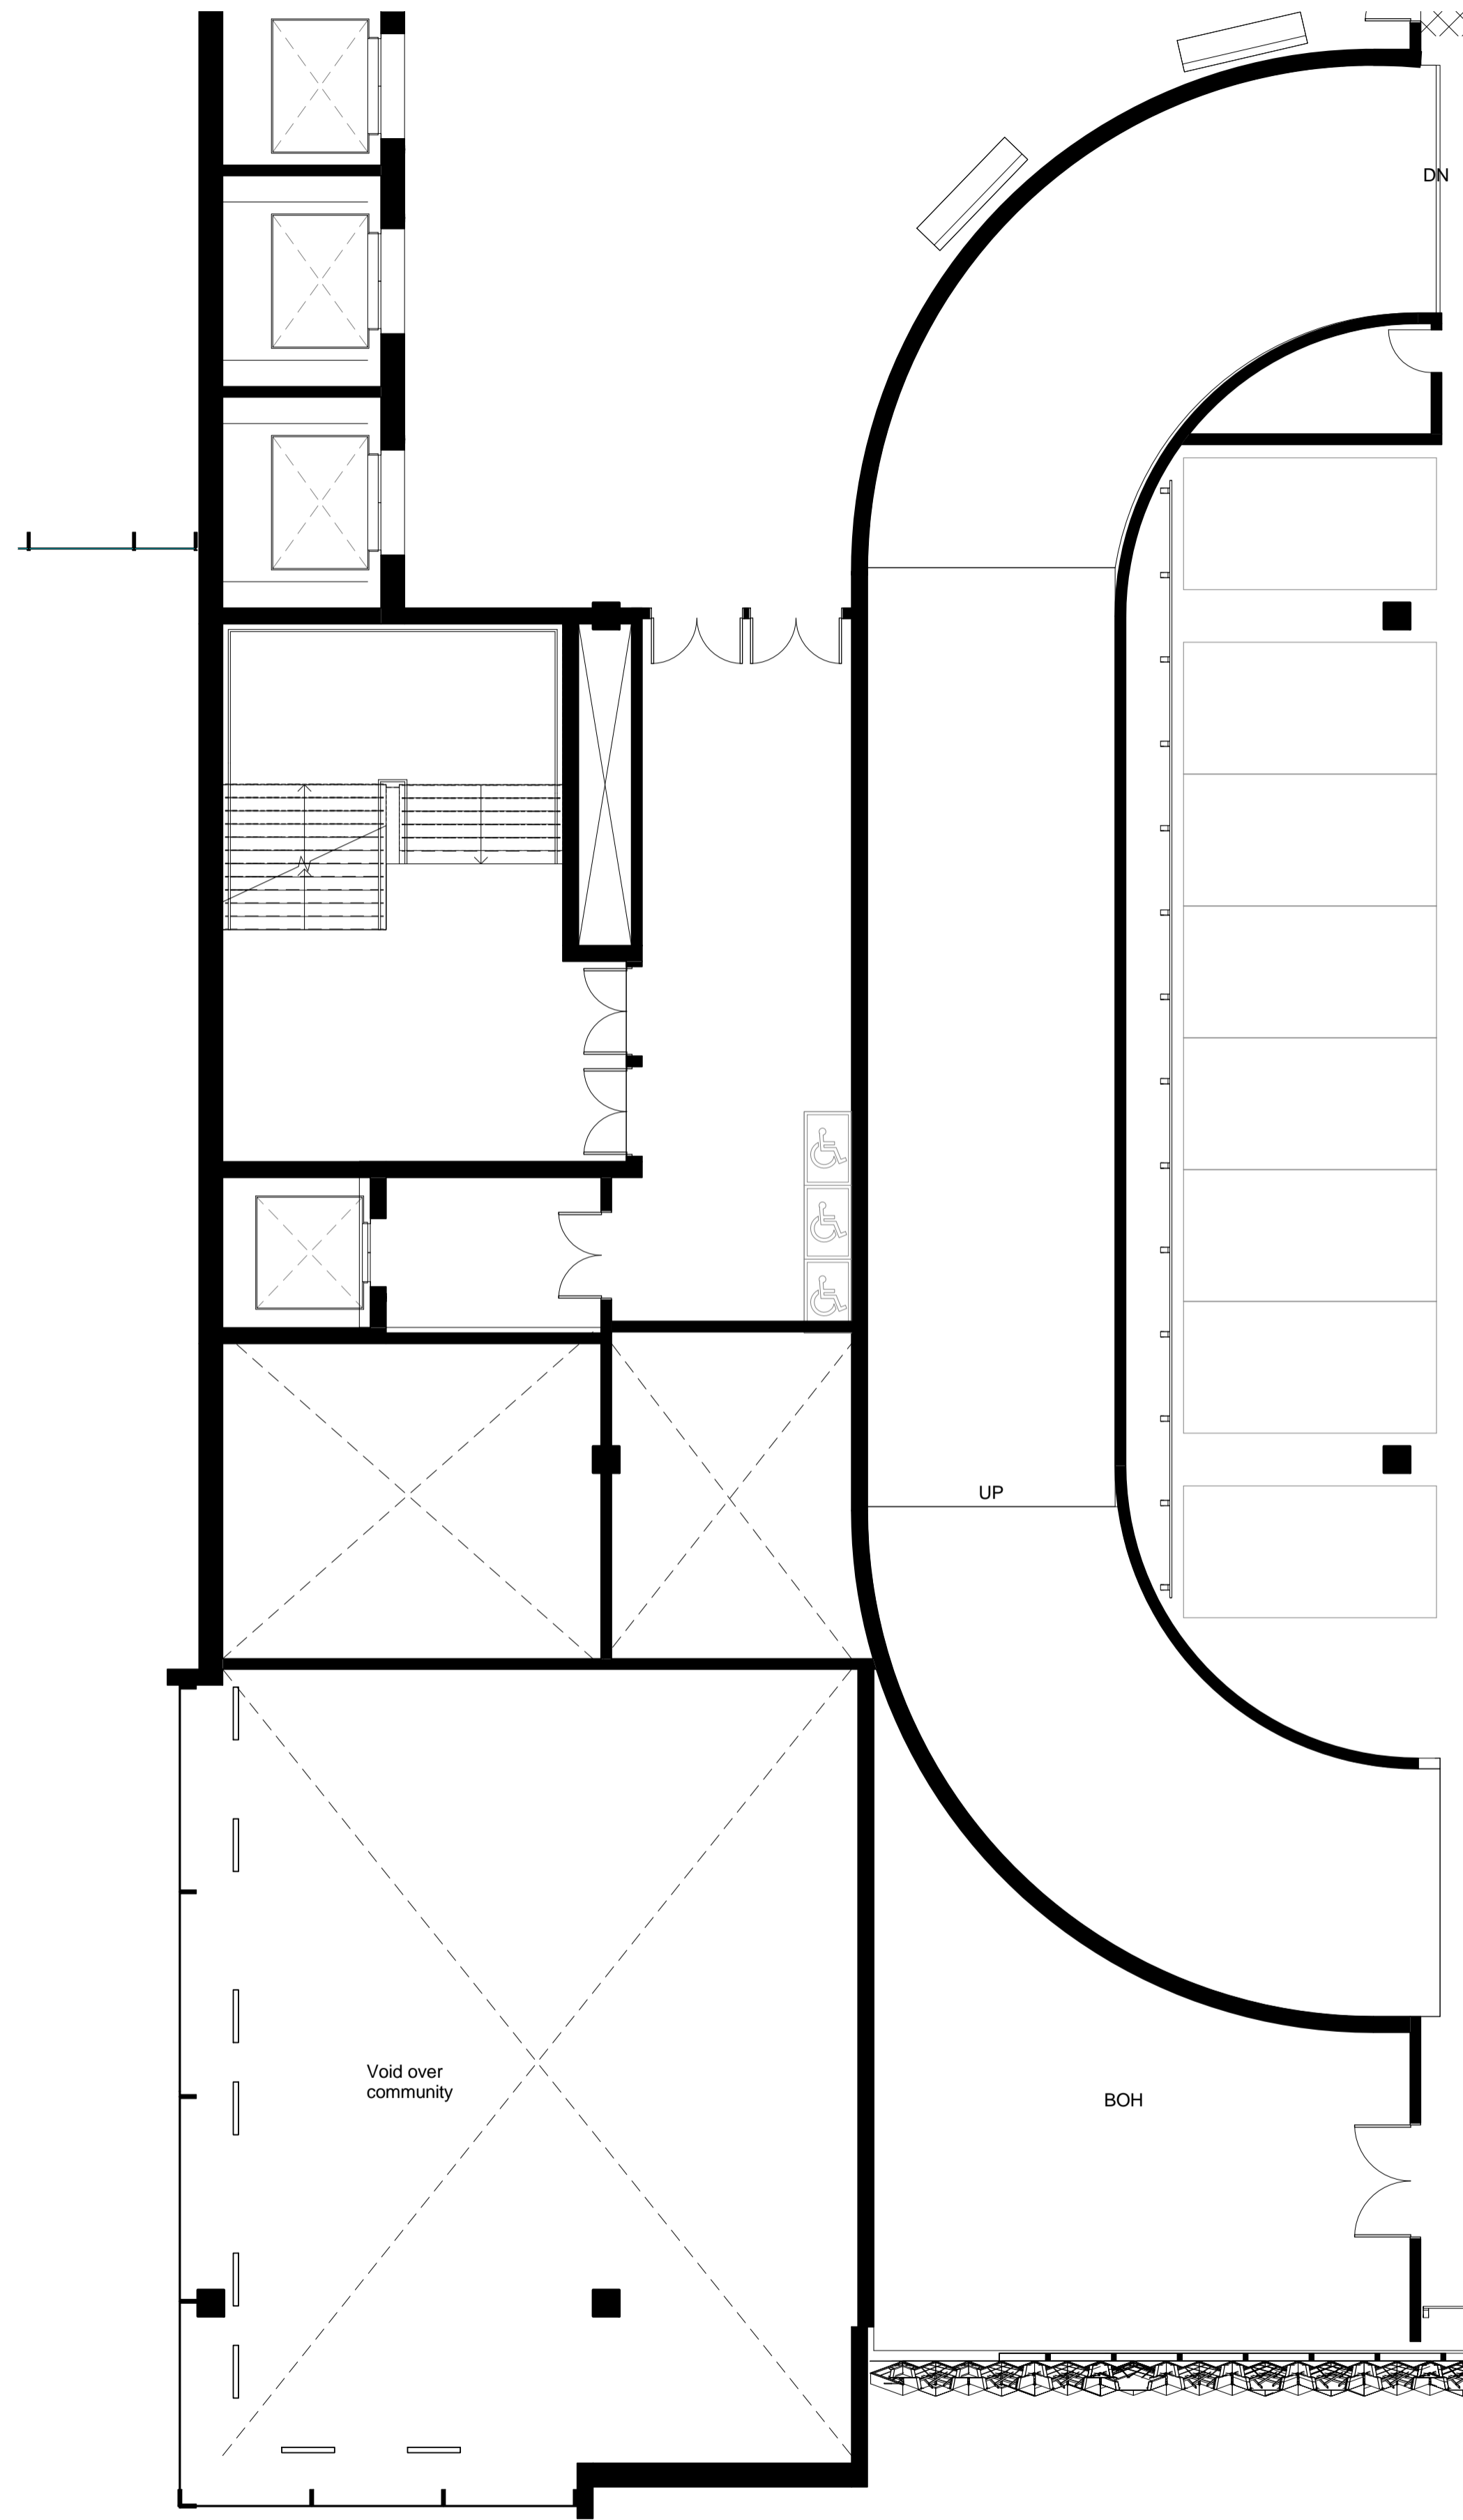


**1** Community Study Plans - Level 2 (CP2)  
1 : 100

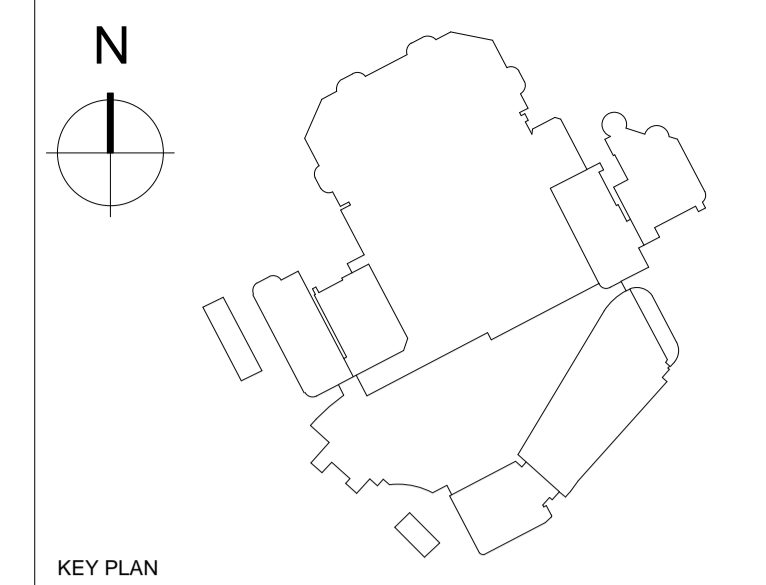

**2** Community Study Plans - Level 3 (CP3)  
1 : 100

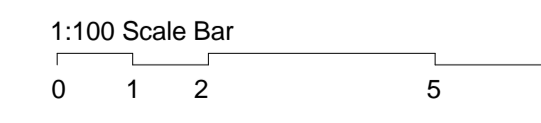

KEY PLAN  
NOTES  
DO NOT SCALE FROM THIS DRAWING EXCEPT FOR THE PURPOSES OF TOWN PLANNING.  
PLEASE SEE NOTES ATTACHED AT DRAWING NOTES Q1.

© COPYRIGHT CHAPMAN TAYLOR 2017

REV	DATE	BY	DESCRIPTION	CHKD
P5	29.03.17	TK	RMA Issue	IC
P4	21.03.17	NP	Final Client Check	IC
P3	03.03.17	TK	Final Draft RMA Issue	IC
P2	10.02.17	TK	Issued for draft RMA	IC
P1	06.02.17	TK	Update for draft RMA	IC

PROJECT  
**BRENT CROSS CRICKLEWOOD**



ARCHITECT  
**Chapman Taylor**  
INTERNATIONAL ARCHITECTS MASTERPLANNERS DESIGNERS  
10 Eastbourne Terrace, London, W2 6LG  
Tel +44 (0)207 371 3000 | Fax +44 (0)207 371 1949  
london@chapmantaylor.com

DRAWING TITLE  
**SOUTH BUILDING (BUS STATION) PLOT 103 COMMUNITY FACILITY PLANS**  
Scale 1 : 100 @ A1

PROJECT	ORIGINATOR	ZONE	LEVEL	TYPE	ROLE	NUMBER	REVISION
08069	CTA	SB	XXX	DR	A	20421	P5