

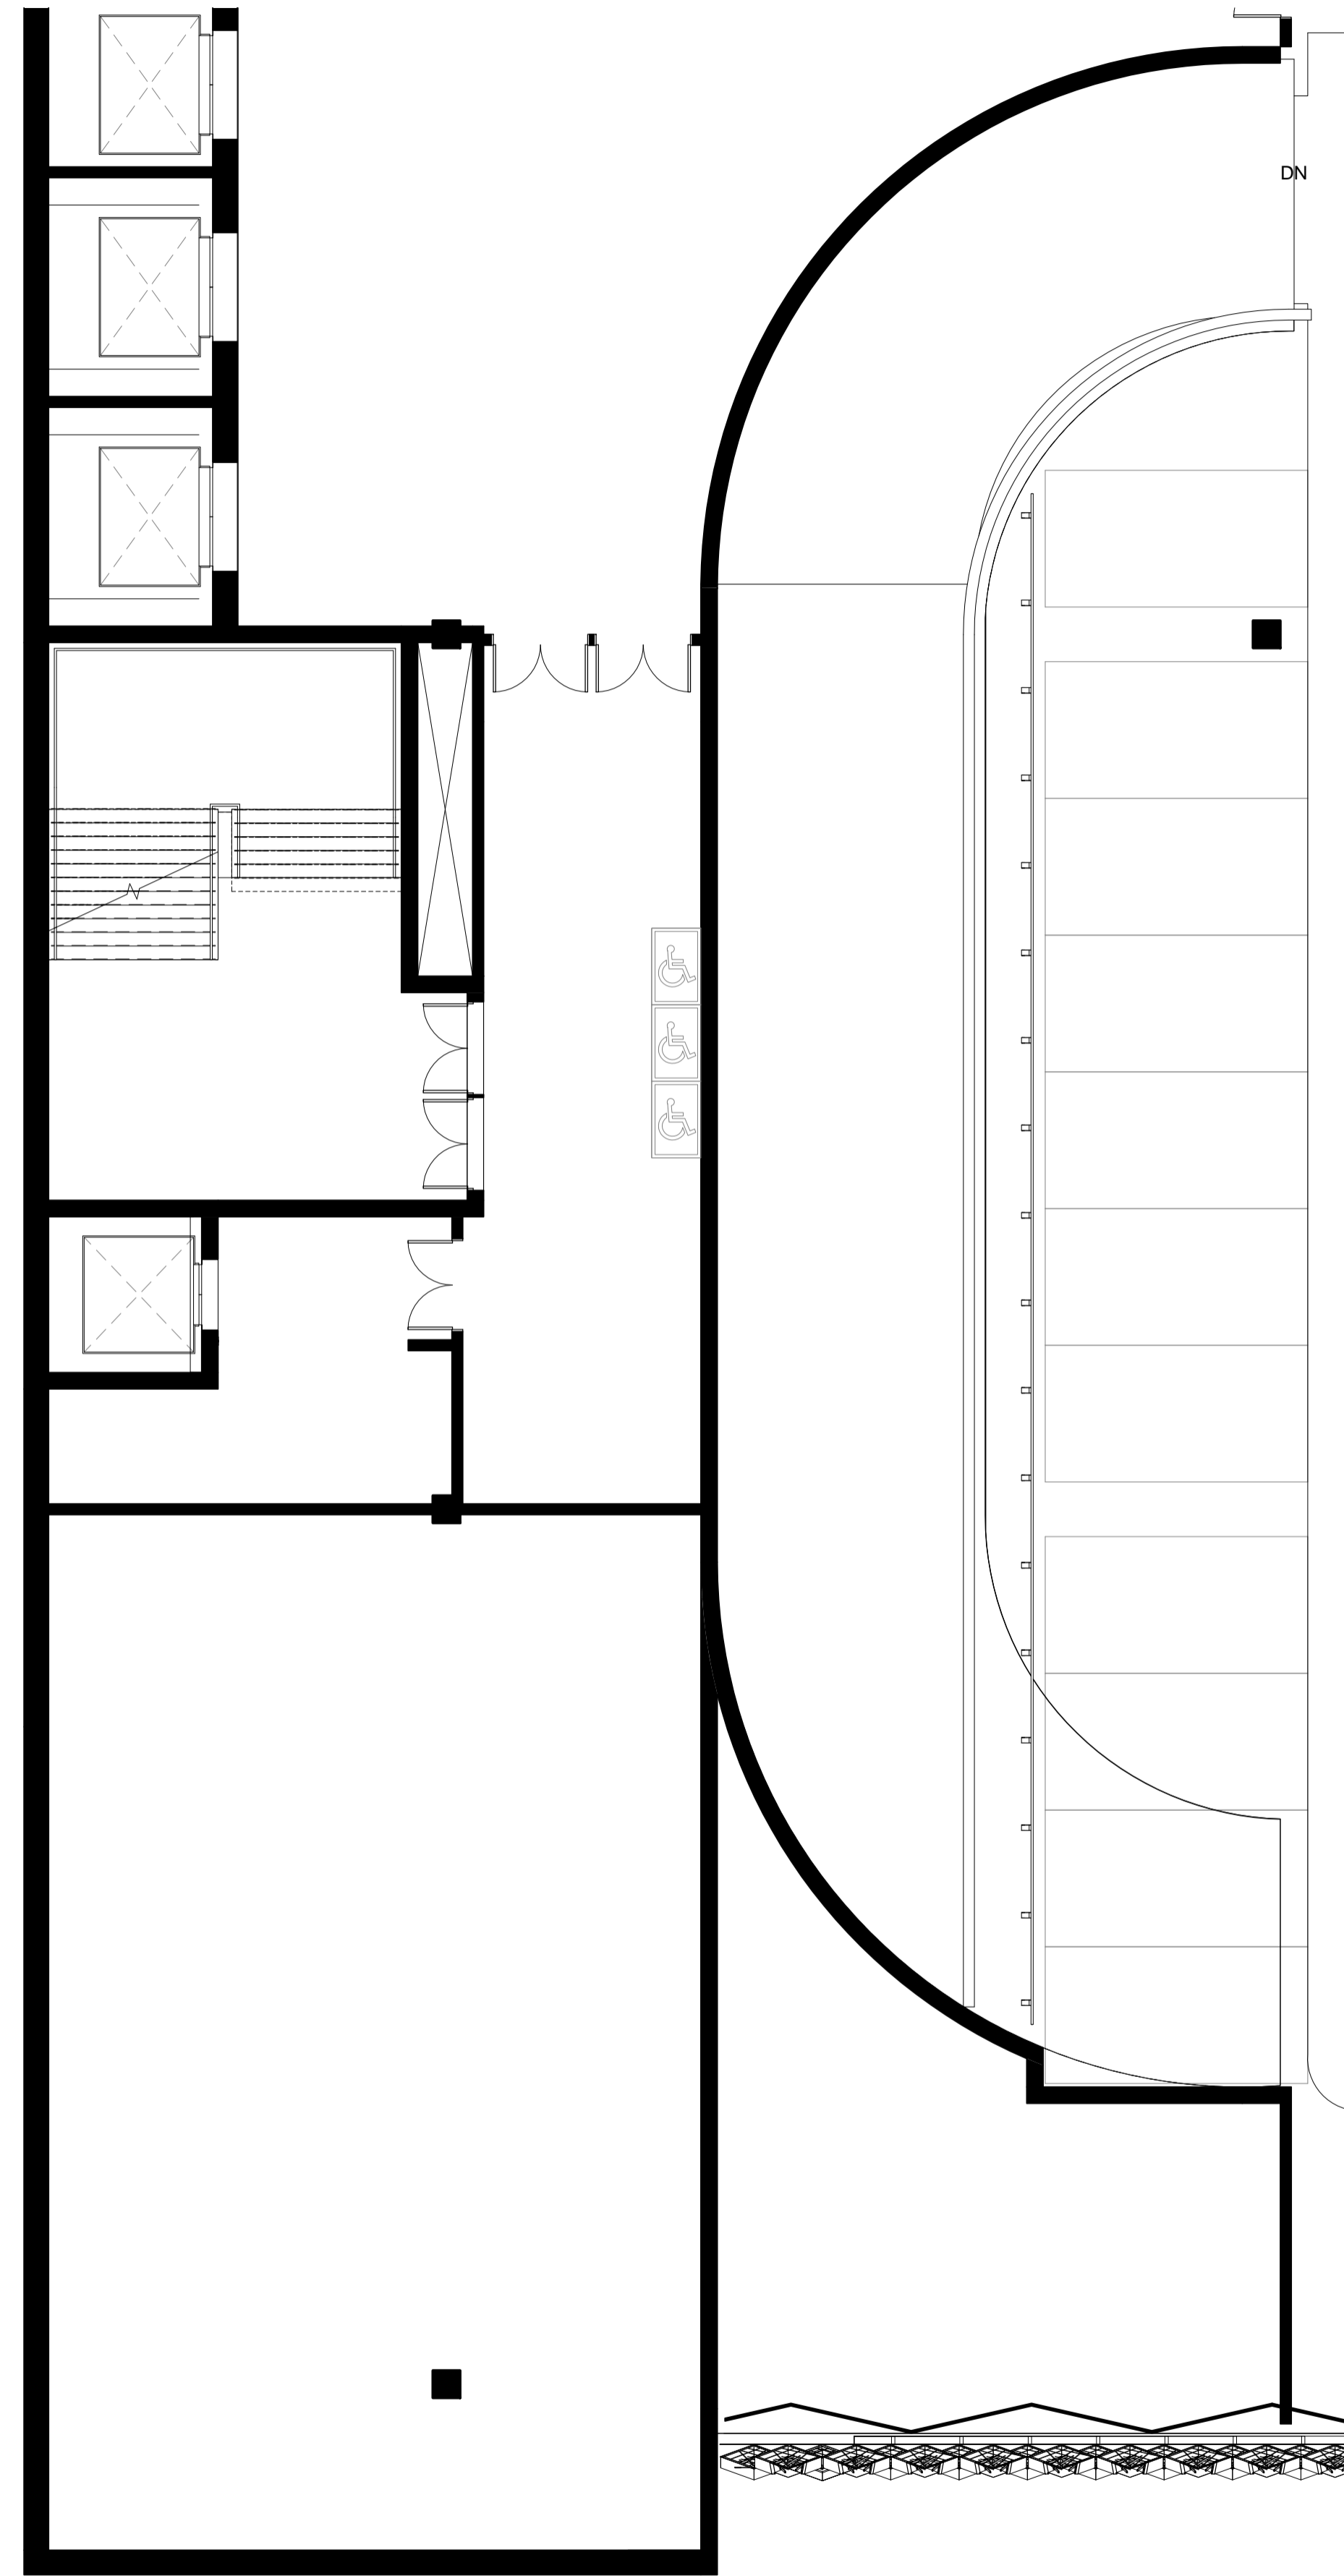


Community Study Plans - Level 4 (CP4)
1 : 100

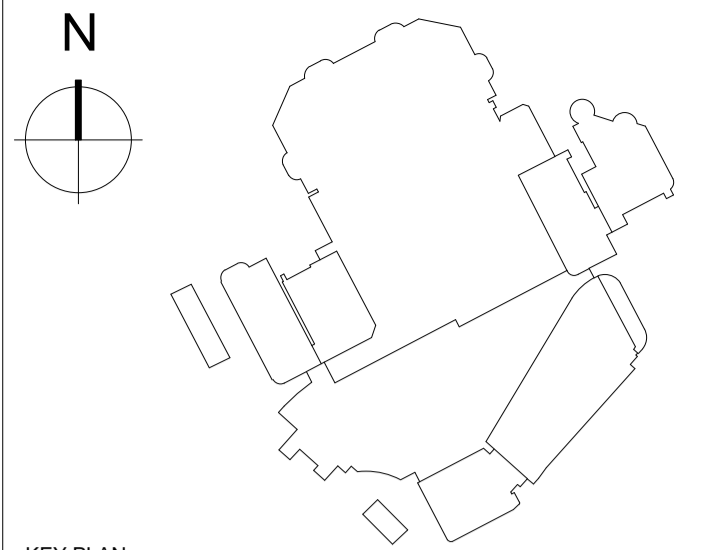

Community Study Plans - Level 5 (CP5)
1 : 100

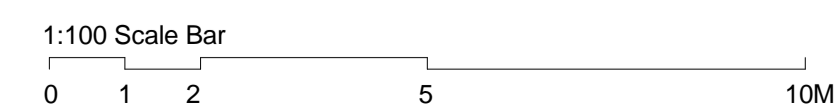

KEY PLAN
NOTES
DO NOT SCALE FROM THIS DRAWING EXCEPT FOR THE PURPOSES OF TOWN PLANNING.
PLEASE SEE NOTES ATTACHED AT DRAWING NOTES Q1.

© COPYRIGHT CHAPMAN TAYLOR 2017

REV	DATE	BY	DESCRIPTION	CHKD
P5	29.03.17	TK	RMA Issue	IC
P4	21.03.17	NP	Final Client Check	IC
P3	03.03.17	TK	Final Draft RMA Issue	IC
P2	10.02.17	TK	Issued for draft RMA	IC
P1	06.02.17	TK	Update for draft RMA	IC

PROJECT
BRENT CROSS CRICKLEWOOD



ARCHITECT
Chapman Taylor
INTERNATIONAL ARCHITECTS MASTERPLANNERS DESIGNERS
10 Eastbourne Terrace, London, W2 6LG
Tel +44 (0)207 371 3000 | Fax +44 (0)207 371 1949
london@chapmantaylor.com

DRAWING TITLE
SOUTH BUILDING (BUS STATION) PLOT 103 COMMUNITY FACILITY PLANS
Scale 1 : 100 @ A1

PROJECT	ORIGINATOR	ZONE	LEVEL	TYPE	ROLE	NUMBER	REVISION
08069	CTA	SB	XXX	DR	A	20422	P5