








REFER TO LAYFIELD PLACE - 1065-15-203

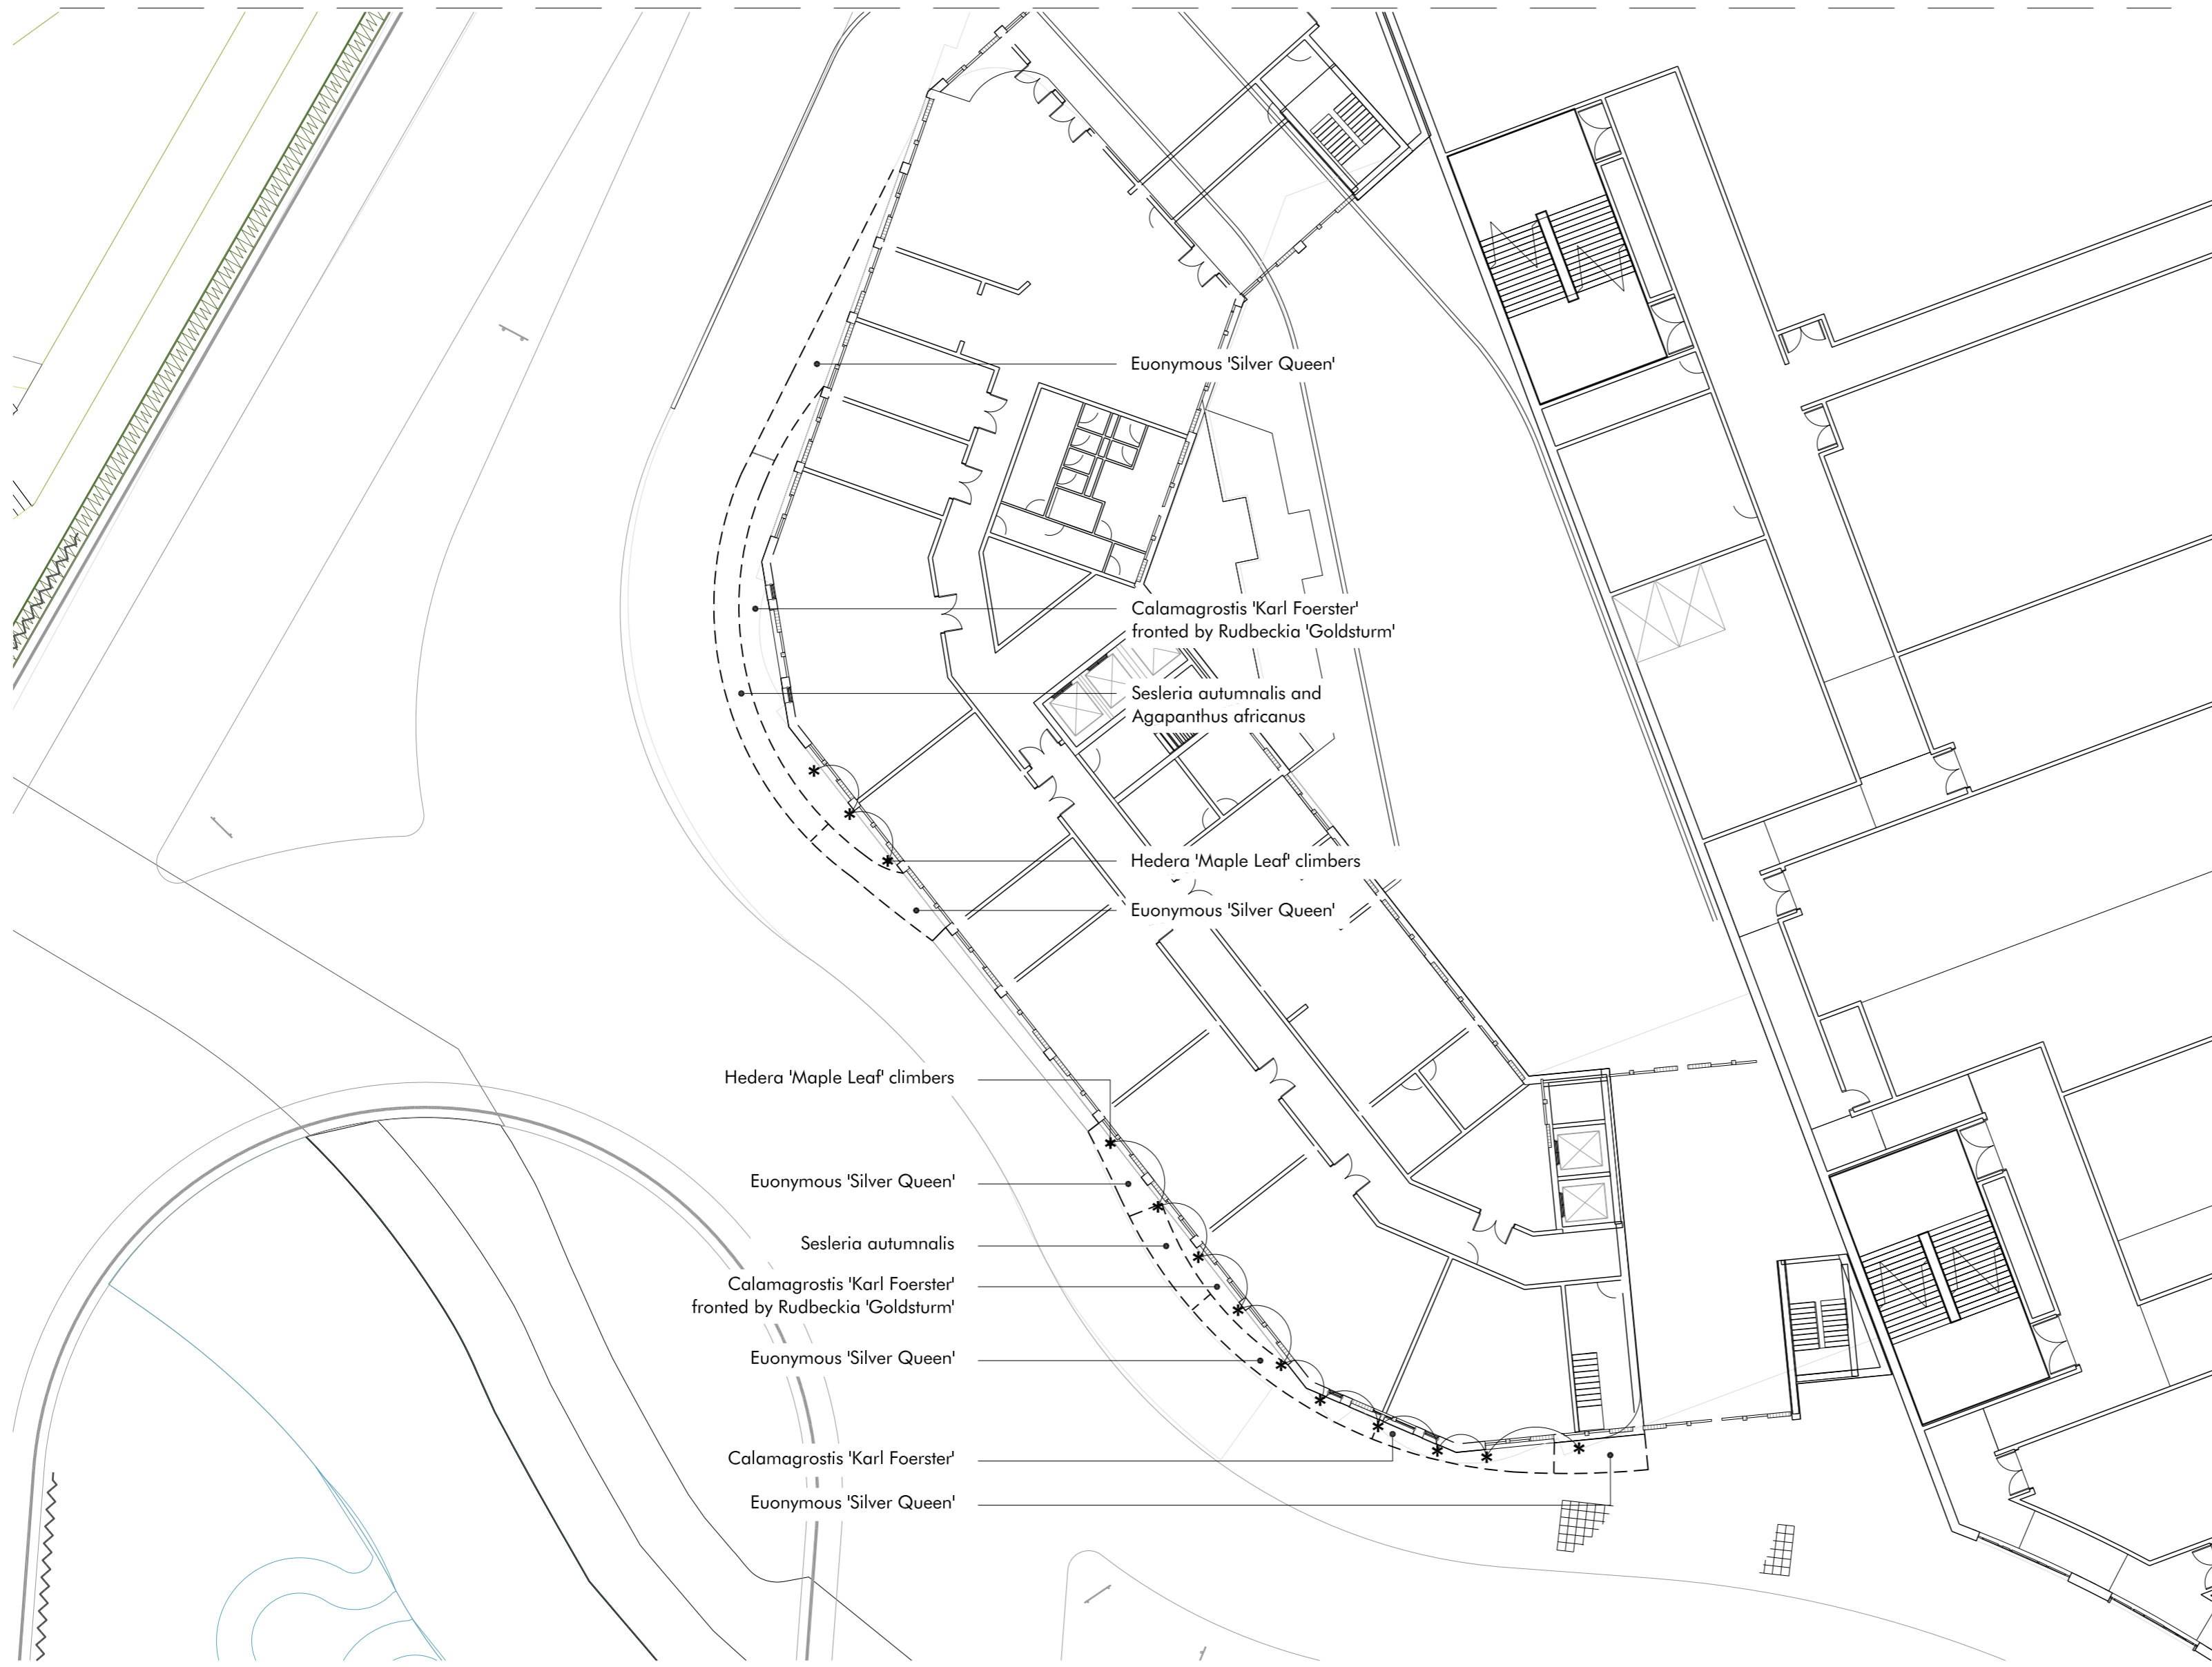

KEY

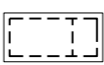-  **RETAINED TREES**
-  **PROPOSED TREE PLANTING**
-  **PROPOSED ORNAMENTAL SHRUB PLANTING**
Shrubs and ornamental grasses - 5L pots @ 5-7no./m²
Herbaceous planting - 2L pots @ 7-9no./m²
-  **PROPOSED HEDGE PLANTING**
Pre-formed semi-mature instant hedging
0.5m x 0.5m width x 1.2-1.5m height
-  **PROPOSED CLIMBERS**
10L specimen self-clinging climbers
-  **PROPOSED METAL MESH FRAME FOR CLIMBERS**


To be read in conjunction with Macgregor Smith Base & Soft Landscape Specifications

- Hedera 'Maple Leaf' climbers
- Euonymus 'Silver Queen'
- Sesleria autumnalis
- Calamagrostis 'Karl Foerster' fronted by Rudbeckia 'Goldsturm'
- Euonymus 'Silver Queen'
- Calamagrostis 'Karl Foerster'
- Euonymus 'Silver Queen'

Revision	Description	Drawn by	Checked by	Date
-	Draft Phase 1BN RMA Submission	SP	JP	06.03.17
A	Phase 1BN RMA Submission	SP	GG/RG	23.03.17



PLEASE SEE NOTES ATTACHED AT DRAWING NOTES Q1

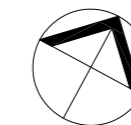

Macgregor • Smith
Landscape Architecture



project	Brent Cross Cricklewood	drawn by	SP
status	Phase 1BN RMA Submission	checked by	JP
title	Western Hotel Planting Plan	date	06.03.17
Xref	08069-CRL-SW-UG0-DR-A-11002	scale	1:250@a2
drawing No	1065-15-204	revision	A