




REFER TO FENWICK PLACE THRESHOLD PLANTING PLAN 1065-15-208

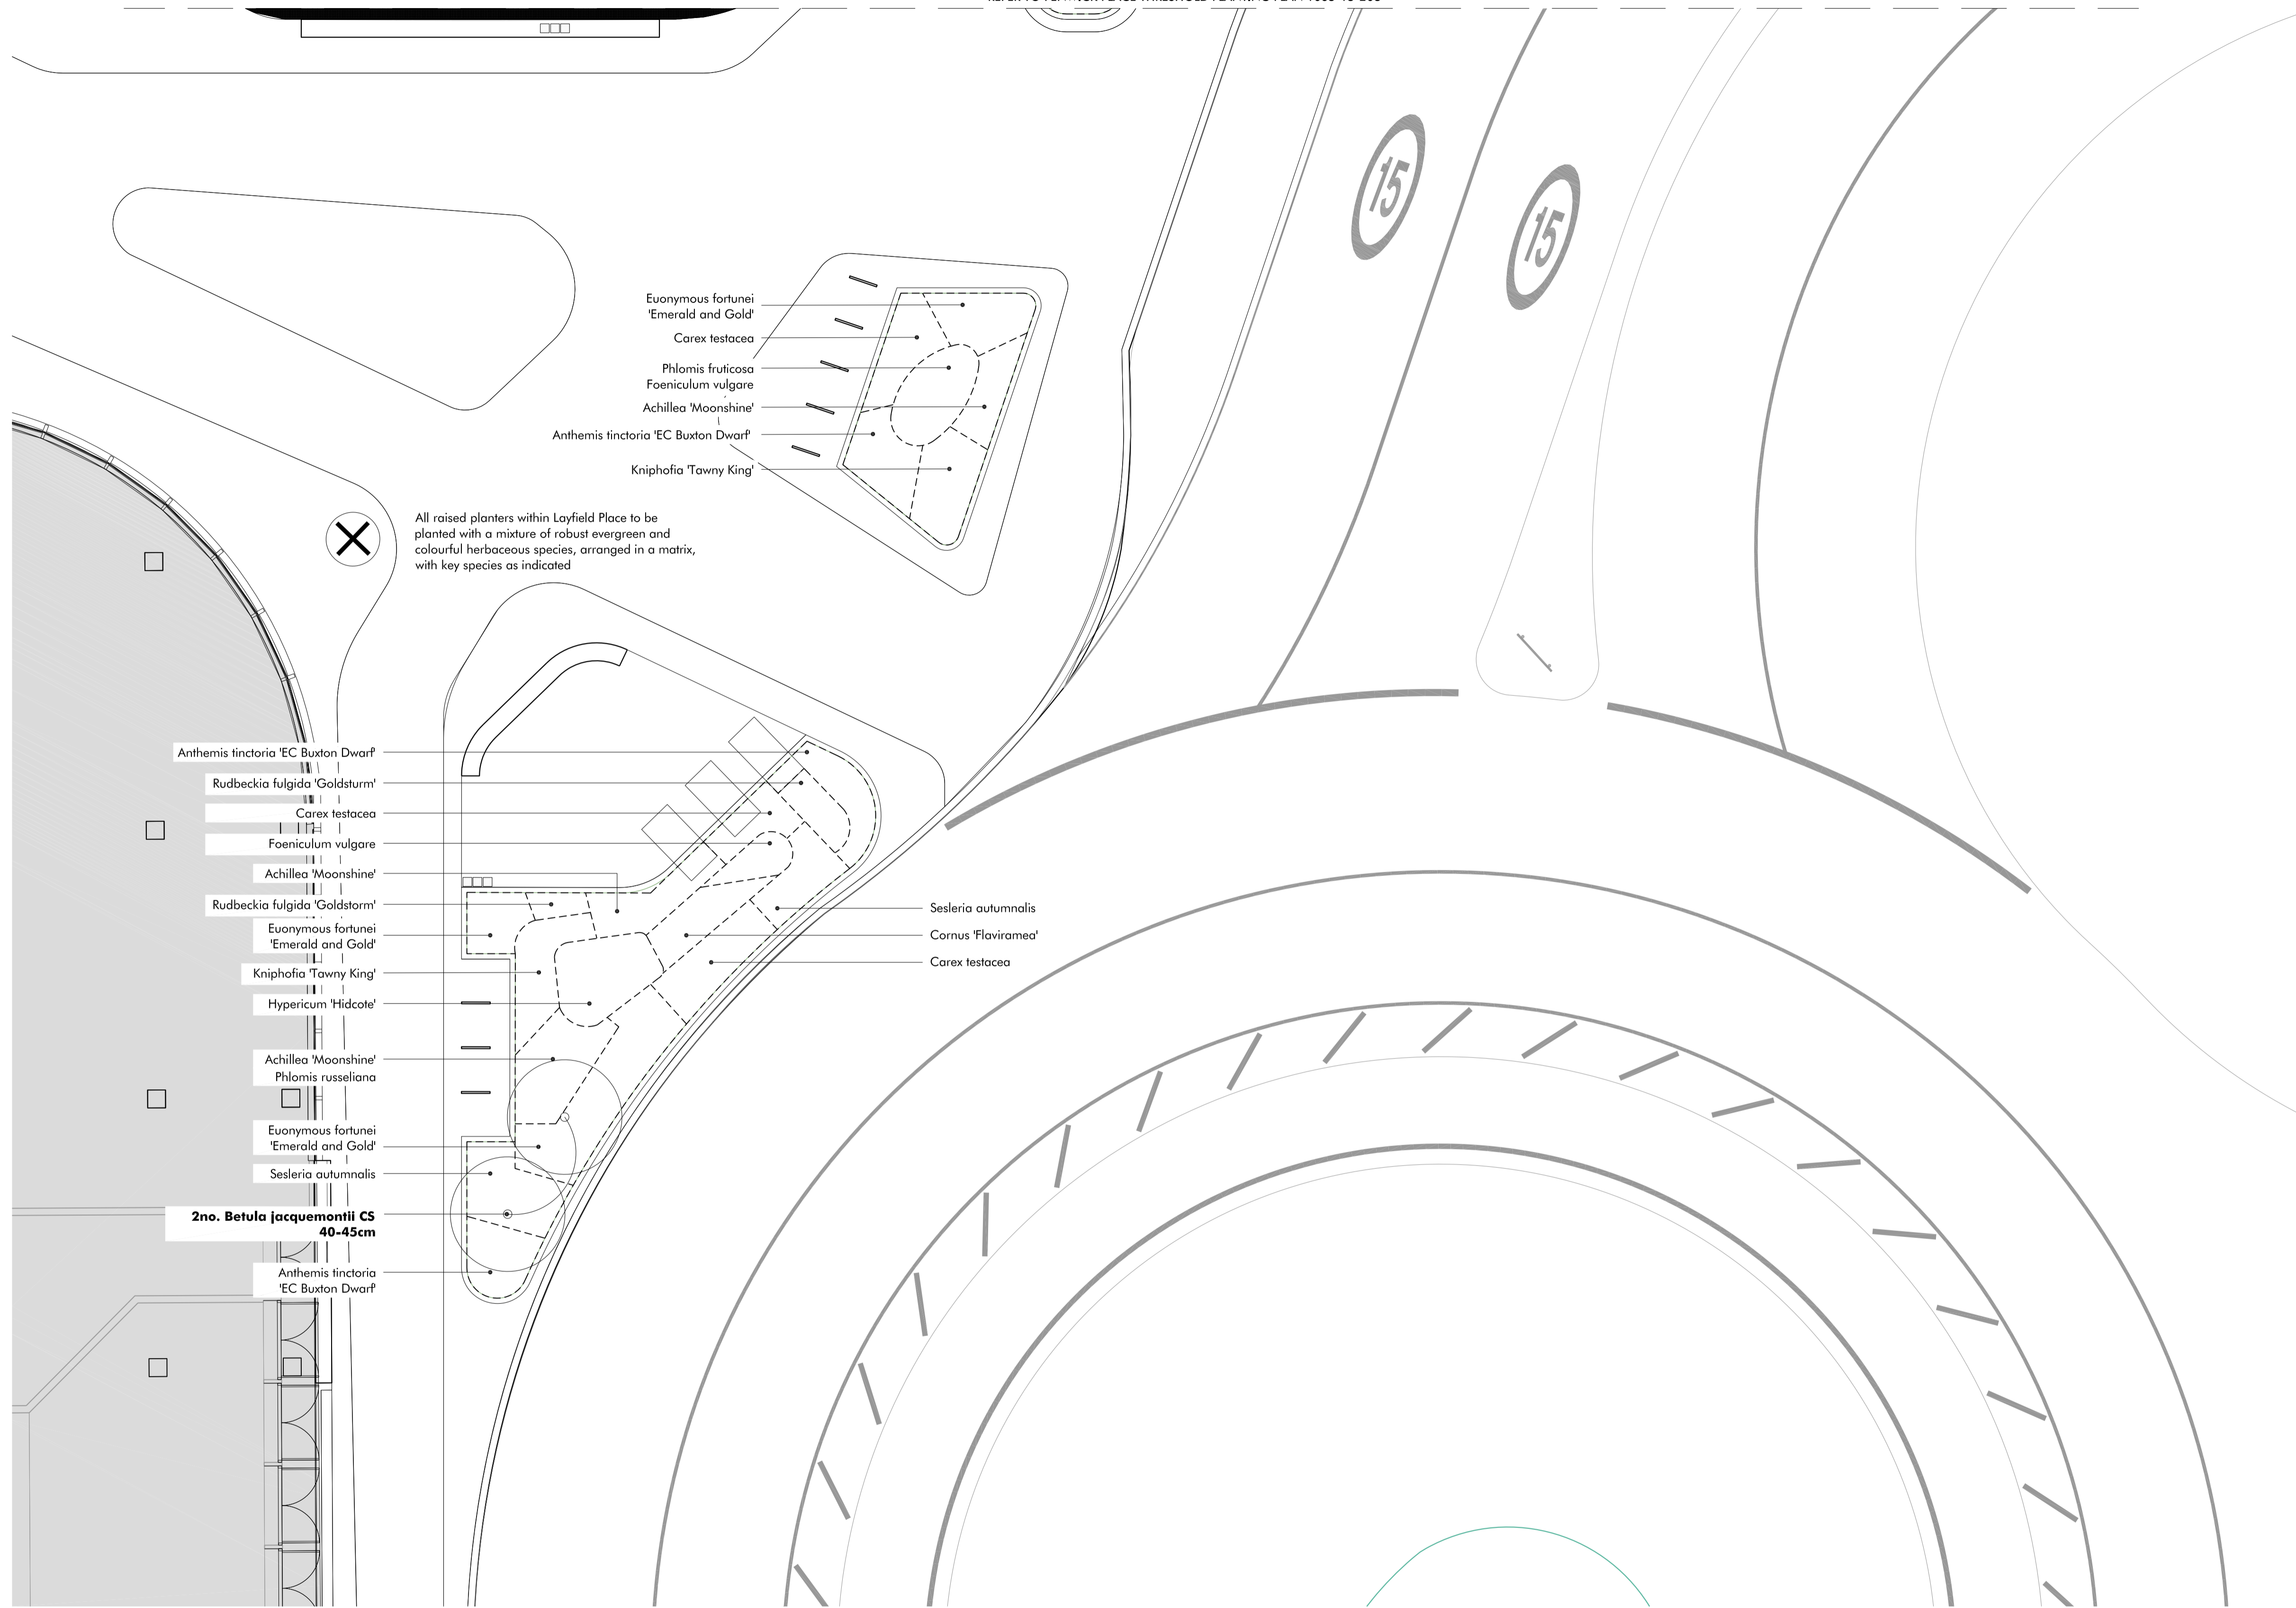


KEY

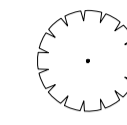


RETAINED TREES

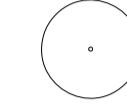

PROPOSED TREE PLANTING

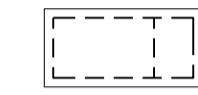

PROPOSED ORNAMENTAL SHRUB PLANTING
Shrubs and ornamental grasses - 5L pots @ 5-7no./m²
Herbaceous planting - 2L pots @ 7-9no./m²

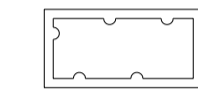

PROPOSED HEDGE PLANTING
Pre-formed semi-mature instant hedging
0.5m x 0.5m width x 1.2-1.5m height




PROPOSED CLIMBERS
10L specimen self-clinging climbers



PROPOSED METAL MESH FRAME FOR CLIMBERS

To be read in conjunction with Macgregor Smith Base & Soft Landscape Specifications

Revision	Description	Drawn by	Checked by	Date
-	Draft Phase 1BN RMA Submission	SP	JP	06.03.17
A	Draft Phase 1BN RMA Submission	KR	JP	15.03.17
B	Phase 1BN RMA Submission	SP	GG	29.03.17

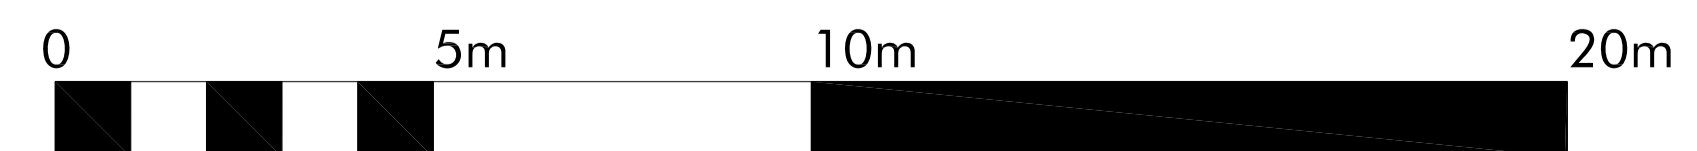

PLEASE SEE NOTES ATTACHED AT DRAWING NOTES Q1

Macgregor • Smith
Landscape Architecture

project	Brent Cross Cricklewood Phase 1BN	drawn by	SP
status	Phase 1BN RMA Submission	checked by	JP
title	Fenwick Place Threshold Planting Plan 1	date	06.03.17
Xref	08069-CRL-SW-010-DR-A-11003	scale	1:100@A1
drawing No	1065-15-207	revision	B