

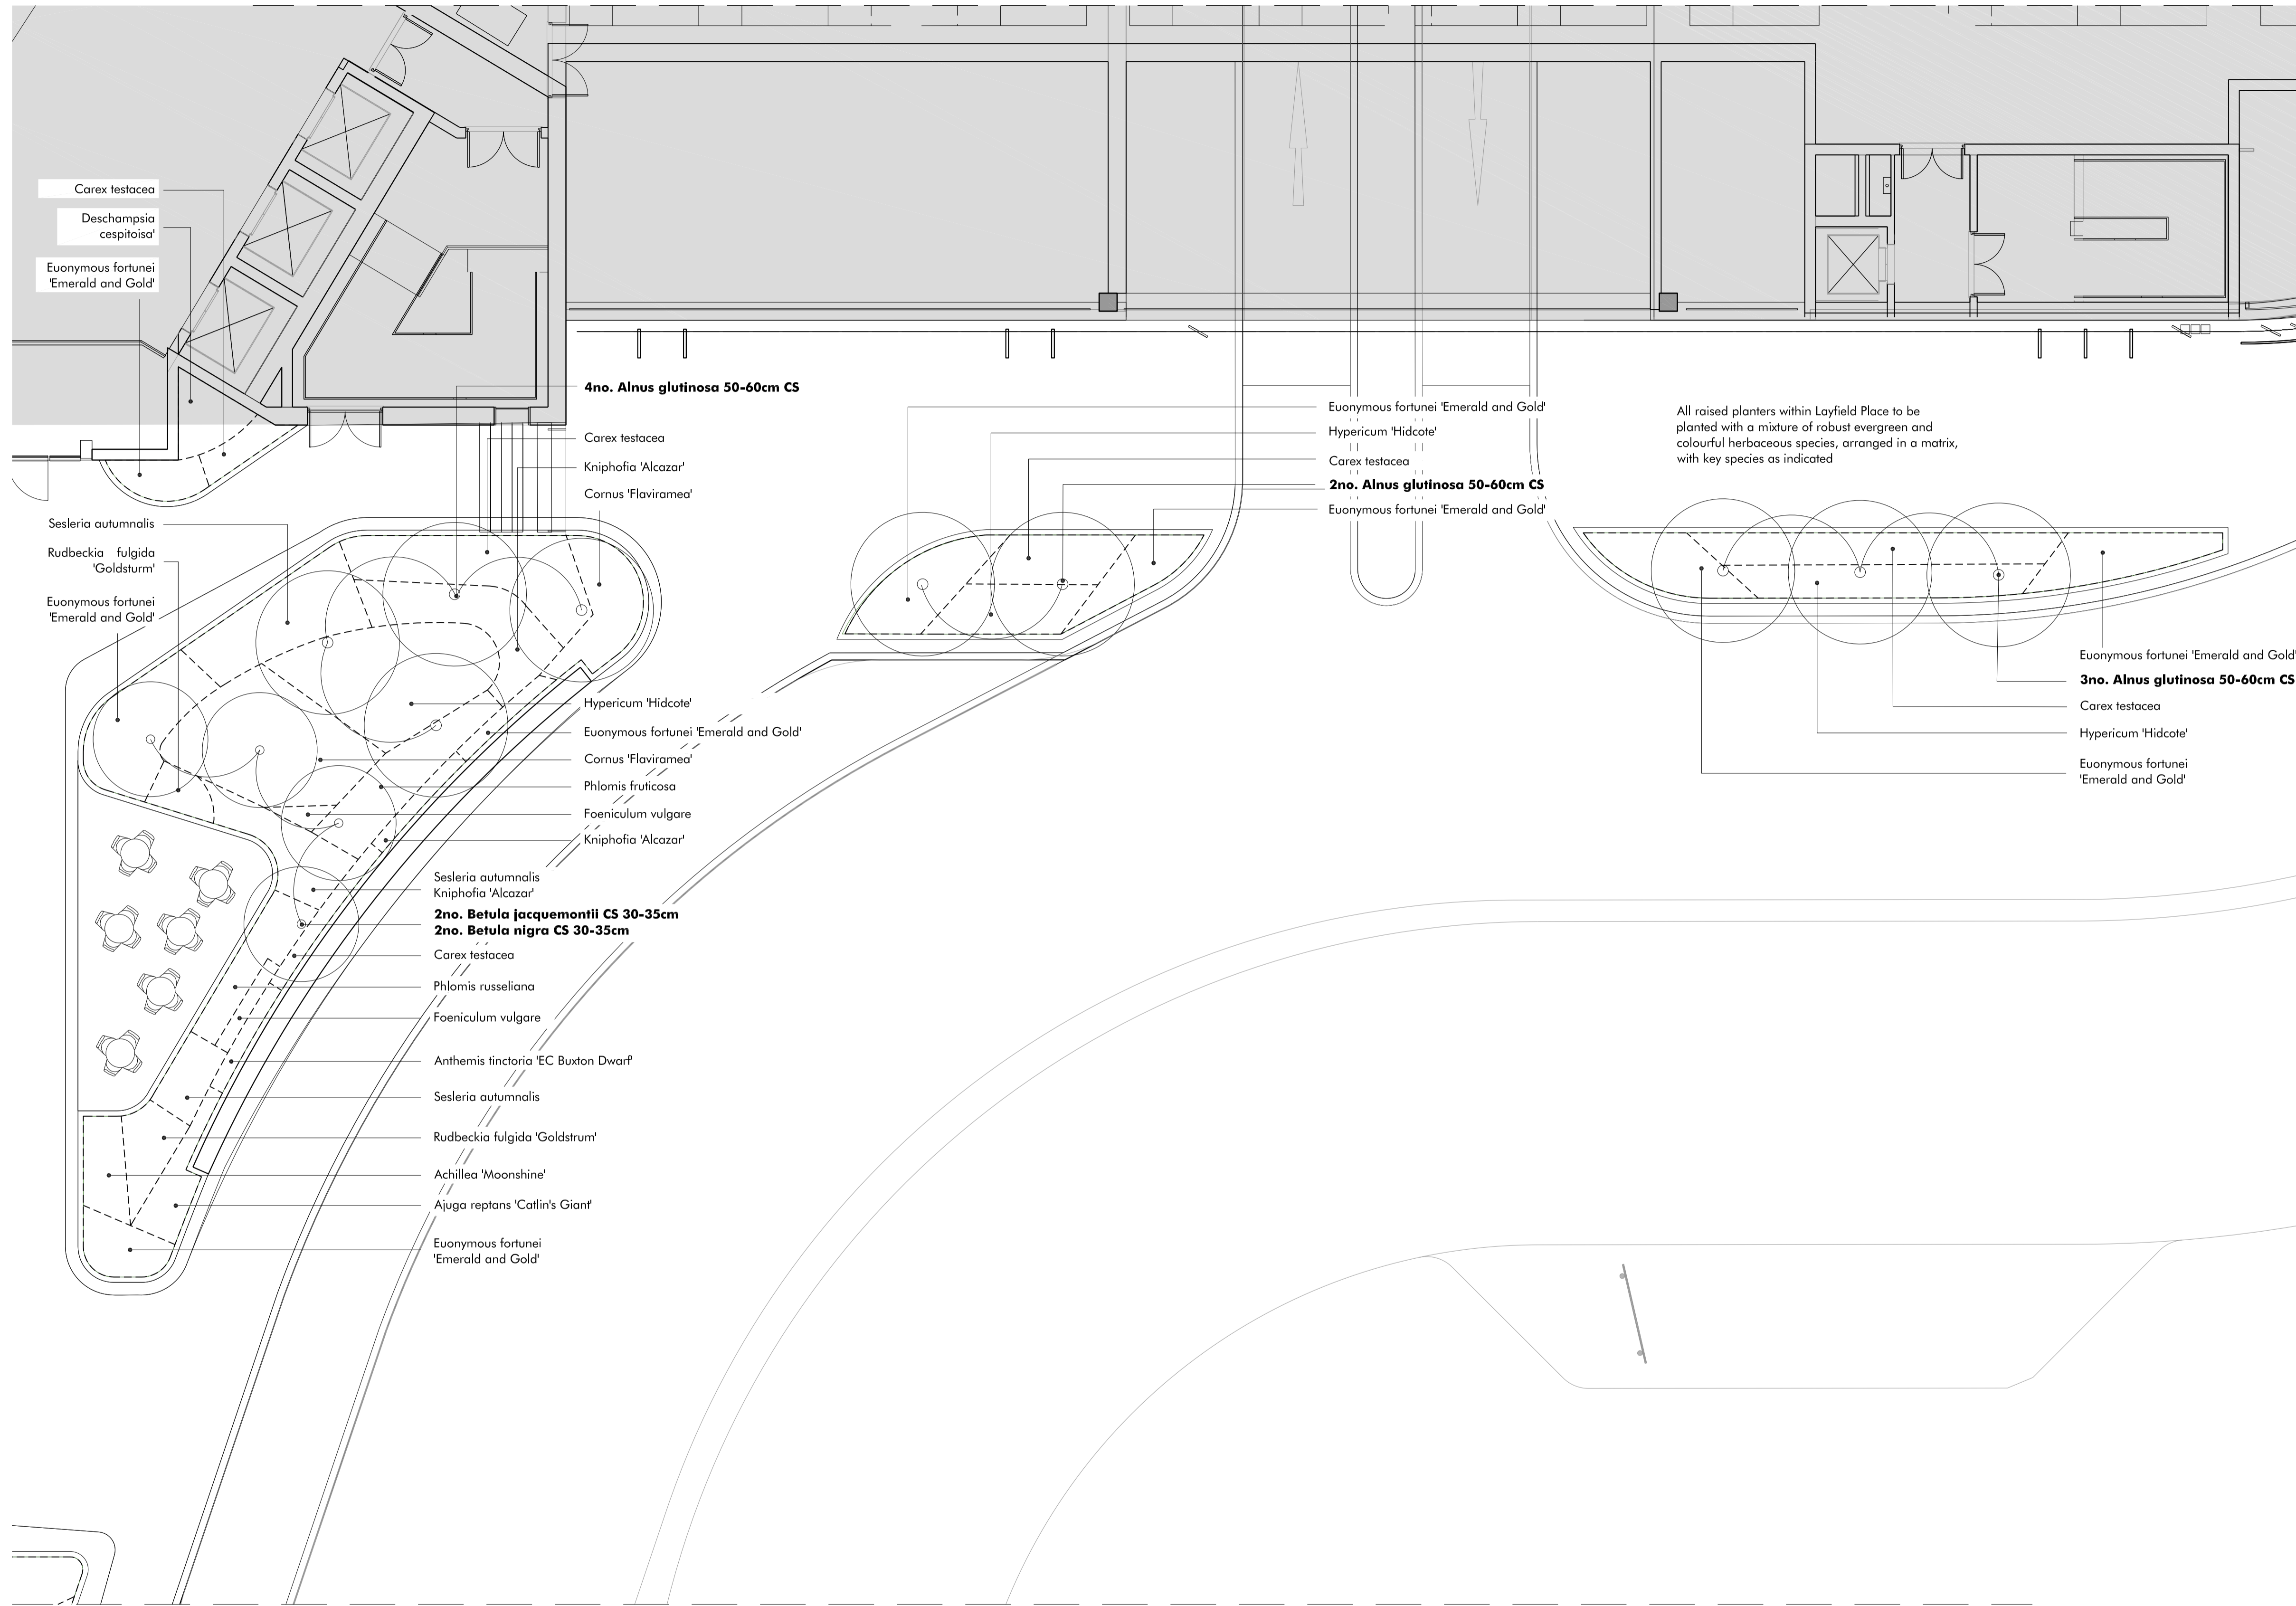
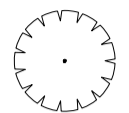
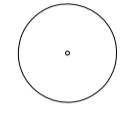


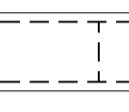

REFER TO EAST MSCP PLANTING PLAN 1065-15-209

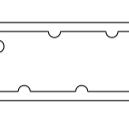

KEY

-  **RETAINED TREES**
-  **PROPOSED TREE PLANTING**
-  **PROPOSED ORNAMENTAL SHRUB PLANTING**
Shrubs and ornamental grasses - 5L pots @ 5-7no./m²
Herbaceous planting - 2L pots @ 7-9no./m²
-  **PROPOSED HEDGE PLANTING**
Pre-formed semi-mature instant hedging
0.5m x 0.5m width x 1.2-1.5m height
-  **PROPOSED CLIMBERS**
10L specimen self-clinging climbers
-  **PROPOSED METAL MESH FRAME FOR CLIMBERS**

To be read in conjunction with Macgregor Smith Base & Soft Landscape Specifications

REFER TO FENWICK PLACE THRESHOLD PLANTING PLAN 1065-15-207

Revision	Description	Drawn by	Checked by	Date
-	Draft Phase 1BN RMA Submission	SP	JP	06.03.17
A	Draft Phase 1BN RMA Submission	KR	JP	15.03.17
B	Phase 1BN RMA Submission	SP	GG/RG	29.03.17

Macgregor • Smith
Landscape Architecture

project	Brent Cross Cricklewood	drawn by	SP
status	Phase 1BN RMA Submission	checked by	JP
title	Fenwick Place Threshold Planting Plan 2	date	06.03.17
Xref	08069-CRL-SW-010-DR-A-11003	scale	1:100@A1
drawing No	1065-15-208	revision	B

